

GENERAL NOTES

THE IMPROVEMENTS COVERED BY THESE PLANS SHALL BE DONE IN ACCORDANCE WITH THE MICHIGAN DEPARTMENT OF TRANSPORTATION 2020 STANDARD SPECIFICATIONS FOR CONSTRUCTION AND SUPPLEMENTAL SPECIFICATIONS, EXCEPT AS MODIFIED BY THESE PLANS AND SPECIAL PROVISIONS.

THE PLACING OF TRAFFIC CONTROL SIGNS SHALL BE DONE IN ACCORDANCE WITH THE 2011 MICHIGAN MANUAL OF UNIFORM TRAFFIC CONTROL DEVICES, AS AMENDED.


MARVON AND PESEK ROADS WILL REQUIRE A ROAD CLOSURE DURING CONSTRUCTION OF THE CULVERT REPLACEMENTS.

TO THE BEST OF MY PROFESSIONAL KNOWLEDGE, JUDGEMENT, AND BELIEF, THE DESIGN CONSTRUCTION DRAWINGS, AND SPECIFICATIONS MEET APPLICABLE NRCS STANDARDS AND SPECIFICATIONS INCLUDING AQUATIC ORGANISM PASSAGE (396).

Paul Repasky 2/13/2026
NAME, P.E. DATE

NRCS IS ACCEPTING THESE CONSTRUCTION DRAWINGS AND SPECIFICATIONS ON THE BASIS THAT THEY HAVE BEEN SIGNED AND SEALED BY A REGISTERED PROFESSIONAL ENGINEER, BASED ON THE INFORMATION PROVIDED BY THE PROFESSIONAL ENGINEER. THE CONSTRUCTION DRAWINGS AND SPECIFICATIONS APPEAR TO MEET APPLICABLE NRCS STANDARDS AND SPECIFICATIONS. ANY DEFICIENCIES IN THE DESIGN, CONSTRUCTION DRAWINGS, OR SPECIFICATIONS ARE THE RESPONSIBILITY OF THE PROFESSIONAL ENGINEER WHOSE SEAL APPEARS ON THE CONSTRUCTION DRAWINGS.

NRCS REPRESENTATIVE. DATE

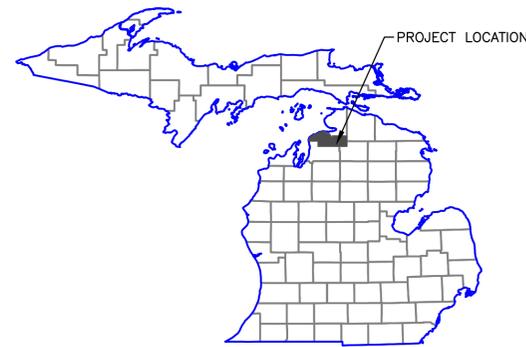

KEY MAP
NOT TO SCALE

PUBLIC UTILITIES


THE EXISTING UTILITIES LISTED BELOW AND SHOWN ON THESE PLANS REPRESENT THE BEST INFORMATION AVAILABLE. THIS INFORMATION DOES NOT RELIEVE THE CONTRACTOR OF THE RESPONSIBILITY TO BE SATISFIED AS TO ITS ACCURACY AND THE LOCATION OF EXISTING UTILITIES.

UTILITIES & MUNICIPALITIES

TELEPHONE AT&T 514 E MITCHELL ST PETOSKEY, MI 49770 CONTACT: JEFF COLLARD 586.764.8260	ELECTRIC GREAT LAKES ENERGY CO-OP 1323 BOYNE AVE. BOYNE CITY, MI 49712 CONTACT: STEVE MURRAY PHONE: 231.467.1314
ANTRIM COUNTY ROAD COMMISSION 319 EAST LINCOLN STREET MANCERLONA, MI 49659 CONTACT: BURT THOMPSON, PE PHONE: 231.587.8521	CHARLEVOIX COUNTY ROAD COMMISSION 1251 BOYNE AVE BOYNE CITY, MI 49712 CONTACT: JIM VANEK, ENGINEER PHONE: 231.582.7330

CHARLEVOIX COUNTY ROAD COMMISSION IN COOPERATION WITH THE CONSERVATION RESOURCE ALLIANCE PLANS OF PROPOSED CULVERT REPLACEMENTS

PART A: MARVON ROAD (WI-37) AND PART B: PESEK ROAD (JO-33) OVER MARVON CREEK

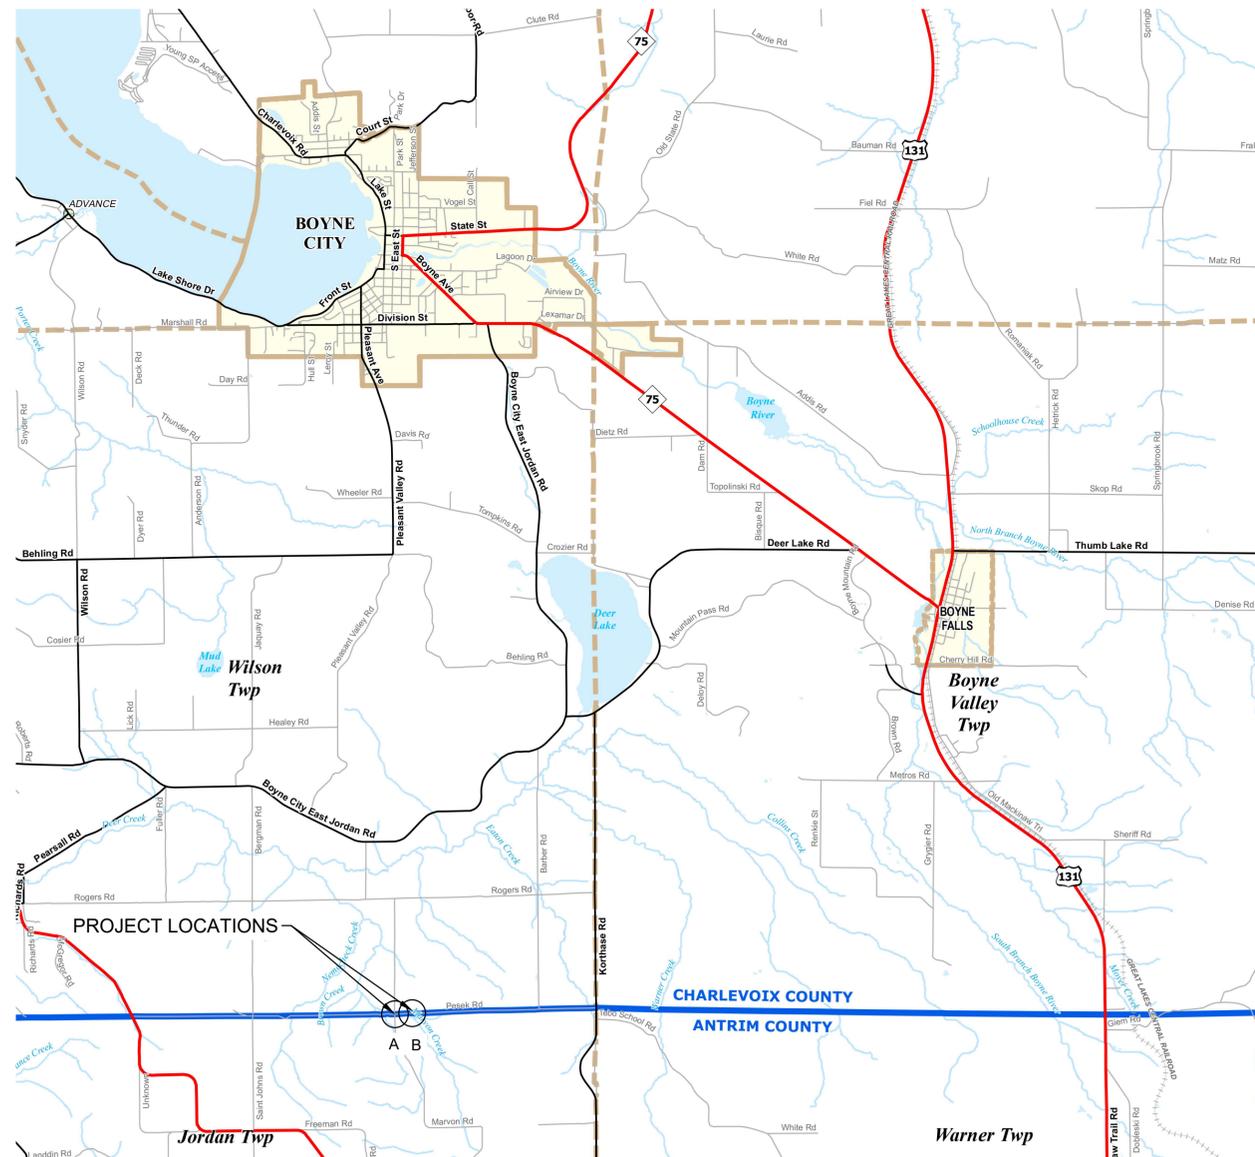

LOCATION MAP

NO SCALE
WILSON TWP, CHARLEVOIX COUNTY
T32N, R6W, SECTIONS 34 AND 35

SHEET INDEX

SHEET DESCRIPTION	SHEET #
COVER SHEET	1
CONSTRUCTION NOTES AND LEGEND	2
SOIL BORING LOGS	3
PART A. MARVON ROAD (WI-37) OVER MARVON CREEK	
EXISTING CONDITIONS, REMOVALS AND SESC SITE PLAN	4
EXISTING STREAM INFORMATION	5
PROPOSED SITE PLAN	6
MARVON ROAD AT MARVON CREEK, PROFILE VIEWS	7
MAINTAINING OF TRAFFIC	8
PART B. PESEK ROAD (JO-33) OVER MARVON CREEK	
EXISTING CONDITIONS, REMOVALS AND SESC SITE PLAN	9
EXISTING STREAM INFORMATION	10
PROPOSED SITE PLAN	11
PESEK ROAD AT MARVON CREEK, PROFILE VIEWS	12
MAINTAINING OF TRAFFIC	13

REV#	DATE	DESCRIPTION	BY

PROJECT DESCRIPTION: CULVERT REMOVAL, CONSTRUCTION OF PRECAST CONCRETE BOX CULVERT, CHANNEL EXCAVATION, AGGREGATE SURFACE, AND SLOPE RESTORATION

4241 Old US 27 S., Suite 1
PO Box 618
Gaylord, MI 49734
989.732.3584
www.wadetrिम.com


	ISSUED FOR: DATE: BY: Prelim Review 01/21/25 PMR Prelim Submittal 03/20/25 PMR 90% CC 5/23/25 PMR Final Submittal 11/07/25 PMR Bidding 2/10/26 PMR
	JOB NO: CCR2009.01G SHEET: 1 OF 13

2/13/2026


PROJECT MANAGER: EF
DATE: 2/13/2026
TITLE: SHEET 22.DWG PLOTTED: 2/13/2026 2:10 PM BY: REPASKY, PAUL

© Wade Trim Group, Inc.

PROJECT MANAGER: #114
 DATE WORKSHEET SECTION AND NOTED: 2/10/25 9:49 AM BY: REARNS, PAUL

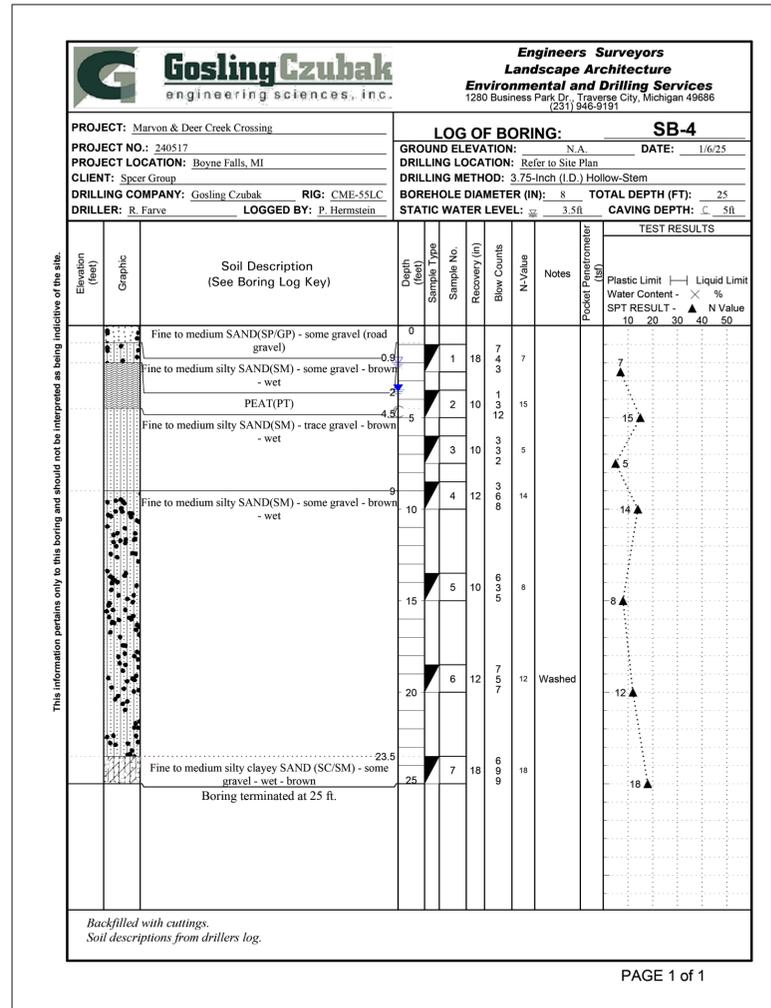

SOIL BORING NO. 4
 A. MARVON ROAD (WI-37) OVER MARVON CREEK

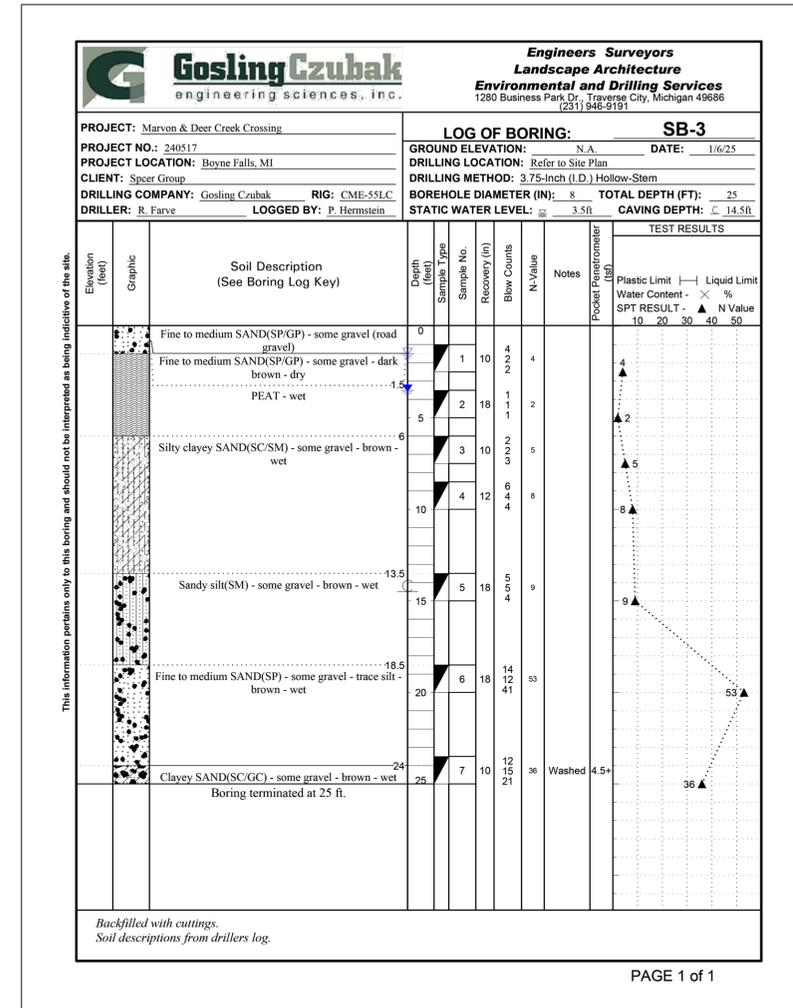

SOIL BORING NO. 3
 B. PESEK ROAD (JO-33) OVER MARVON CREEK

- "N" BLOWS PER FOOT DENOTES THE NUMBER OF BLOWS REQUIRED TO DRIVE A 2- INCH O.D. SPLIT SPOON SAMPLER THROUGH 3 SUCCESSIVE 6-INCH INCREMENTS USING A 140 LB HAMMER FALLING 30-INCHES.
- THE SOIL BORING LOGS REPRESENT POINT INFORMATION. THE PRESENTATION OF THIS INFORMATION IN NO WAY SUGGESTS THAT SUB SURFACE CONDITIONS ARE THE SAME AT LOCATIONS OTHER THAN THE EXACT LOCATION OF THE BORINGS.
- THE LOCATION OF THE SOIL BORINGS IS SHOWN ON THE EXISTING CONDITIONS SITE PLAN.
- WATER LEVELS MAY BE INFLUENCED BY TIME, SEASONAL, AND VARIATIONS IN PRECIPITATION.

REV#	DATE	DESCRIPTION	BY

4241 Old US 27 S., Suite 1
 PO Box 618
 Boyne Falls, MI 49734
 989.732.3584
 www.wadetrtrim.com



CHARLEVOIX COUNTY ROAD COMMISSION
 1251 BOYNE AVE
 BOYNE CITY, MICHIGAN 49712
 MARVON AND PESEK ROADS OVER MARVON CREEK
 SOIL BORING LOGS

ISSUED FOR:	DATE:	BY:
Prelim Review	03/03/25	PMR
90% OC	05/28/25	PMR
Final Review	07/14/25	PMR
Final Submittal	11/07/25	PMR
Bidding	2/10/26	PMR

JOB NO.
 CCR2009.01g

SHEET
 3
 OF 13

CHARLEVOIX COUNTY ROAD COMMISSION - MARVON (WI-37) AND PESEK (JO-33) ROADS OVER MARVON CREEK © Wade Trim Group, Inc.

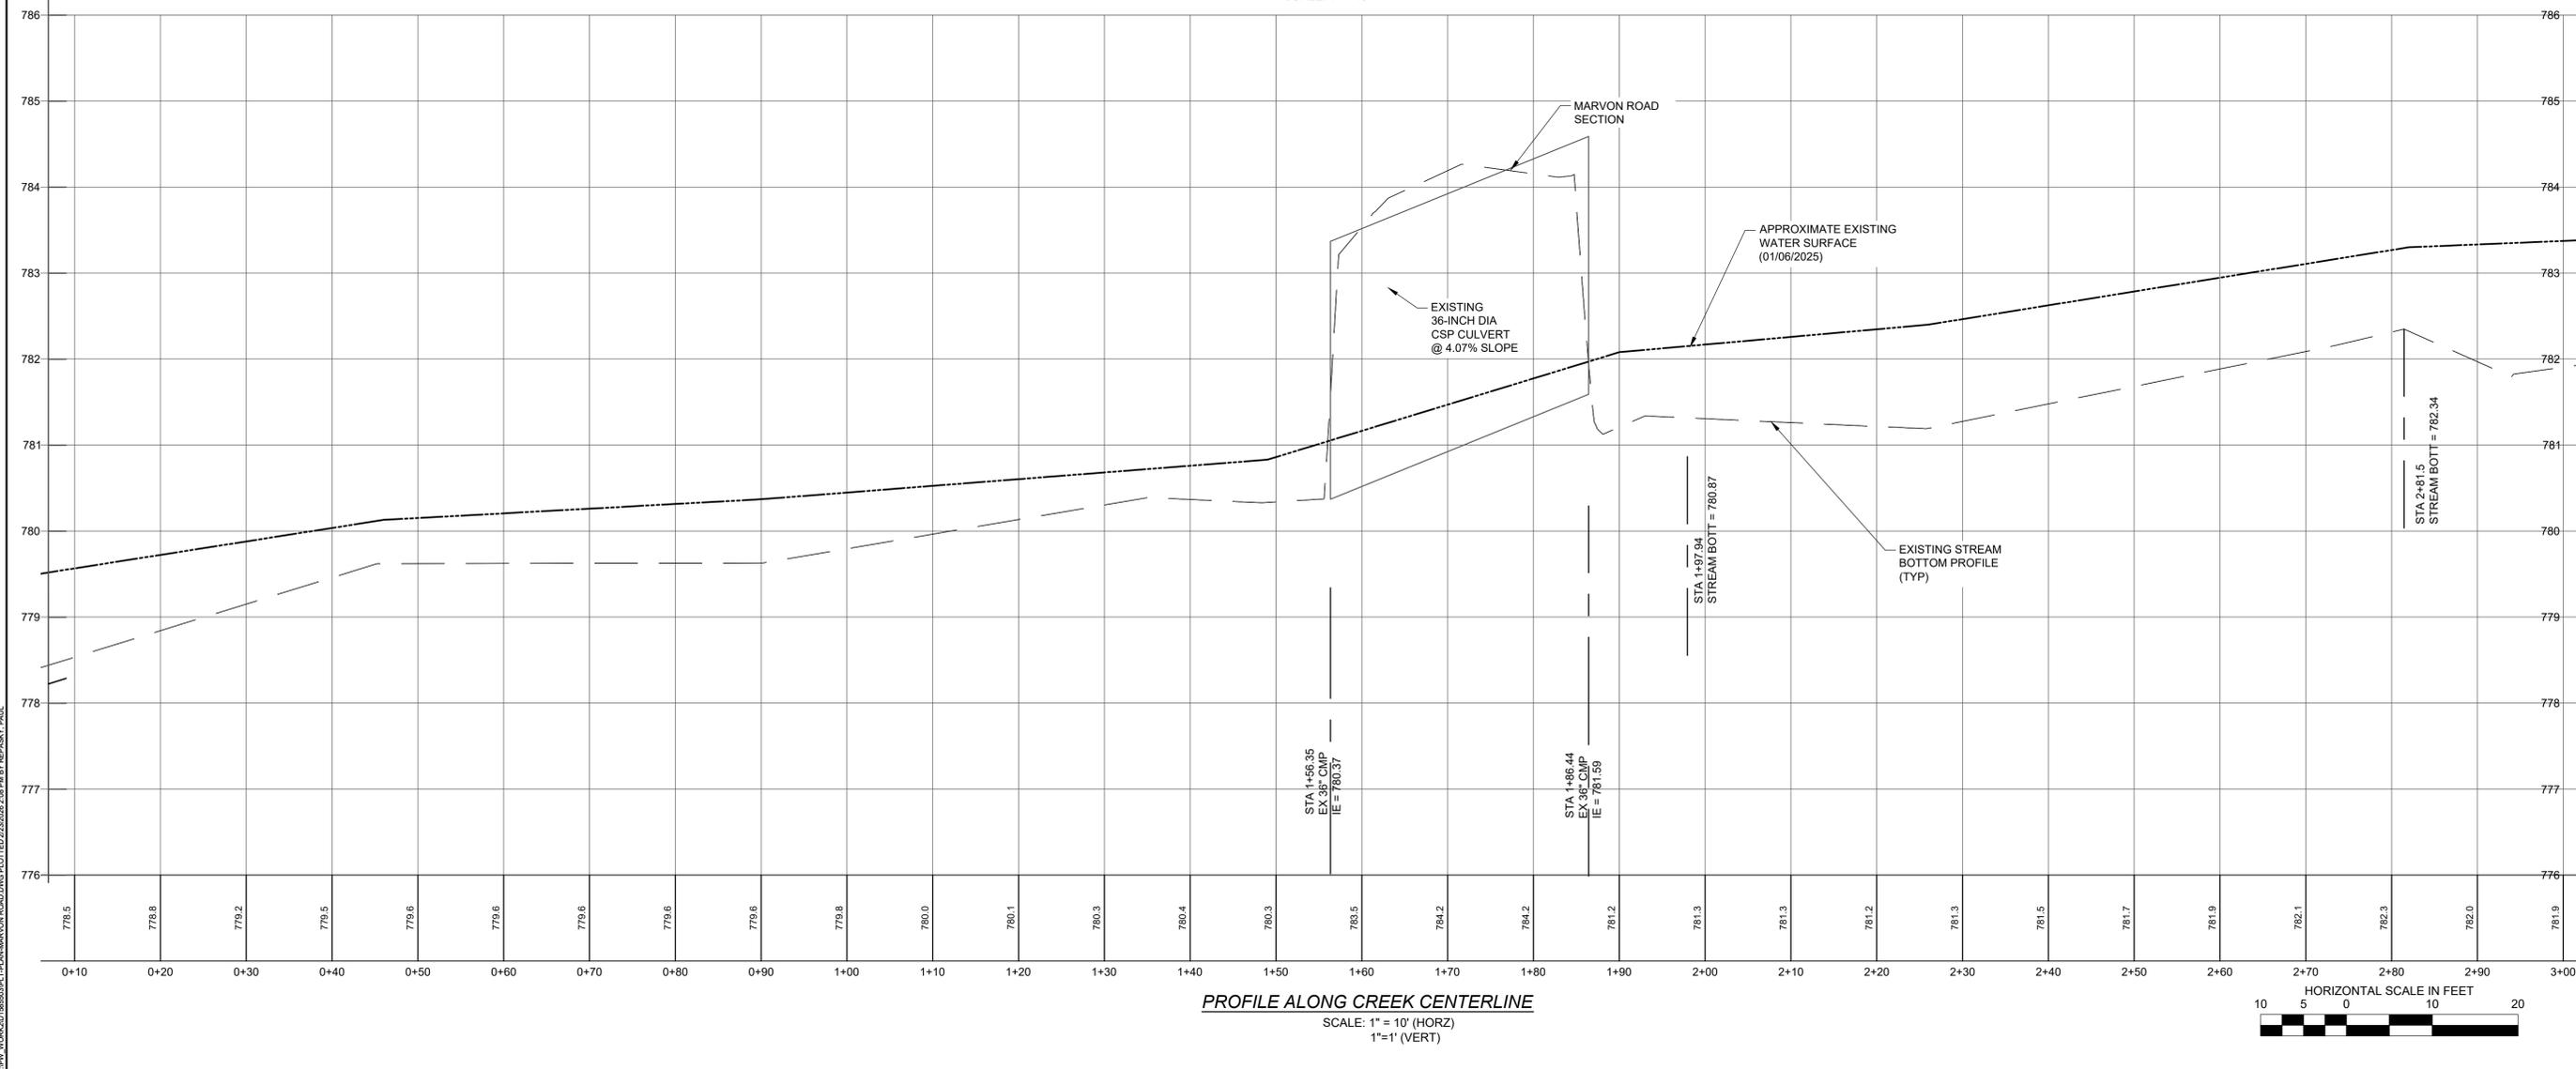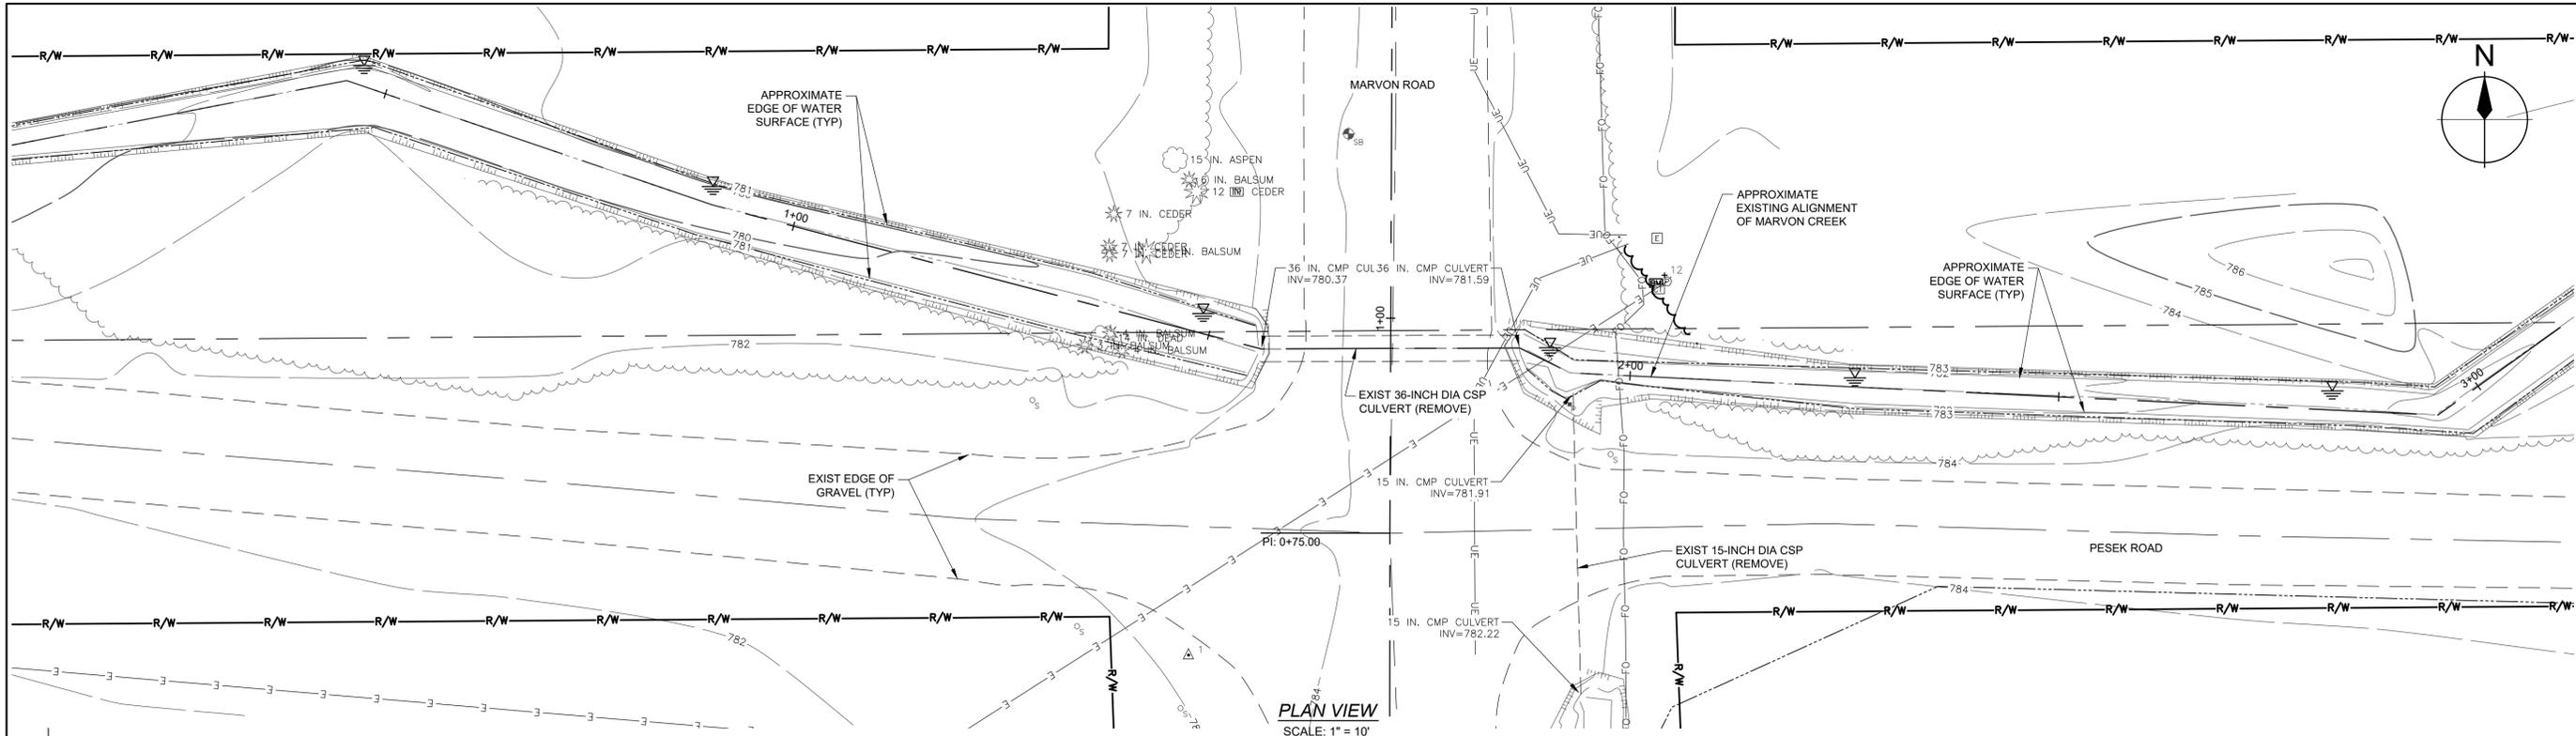

PROJECT MANAGER: RMM
DATE: 03/20/25
DRAWN: WCR20188505E1 PLAN MARVON ROAD DWG PLOTTED: 2/25/2025 2:38 PM BY: REBASKY, PAUL

REV#	DATE	DESCRIPTION	BY

4241 Old US 27 S., Suite 1
PO Box 618 49734
888.732.3584
www.wadetrिम.com


CHARLEVOIX COUNTY ROAD COMMISSION
1251 BOYNE AVE
BOYNE CITY, MICHIGAN 49712
MARVON AND PESEK ROADS OVER MARVON CREEK
WI-37 EXISTING CONDITIONS SITE PLAN
EXISTING STREAM INFORMATION

ISSUED FOR: DATE: BY:
Prelim Review 03/03/25 PMR
Prelim Submittal 03/20/25 PMR
90% OC 05/28/25 PMR
Final Review 07/14/25 PMR
Final Submittal 11/07/25 PMR
Bidding 2/10/26 PMR


JOB NO:
CCR2009.01g

SHEET
5
OF 13

© Wade Trim Group, Inc. CHARLEVOIX COUNTY ROAD COMMISSION - MARVON (JO-37) AND PESEK (JO-33) ROADS OVER MARVON CREEK

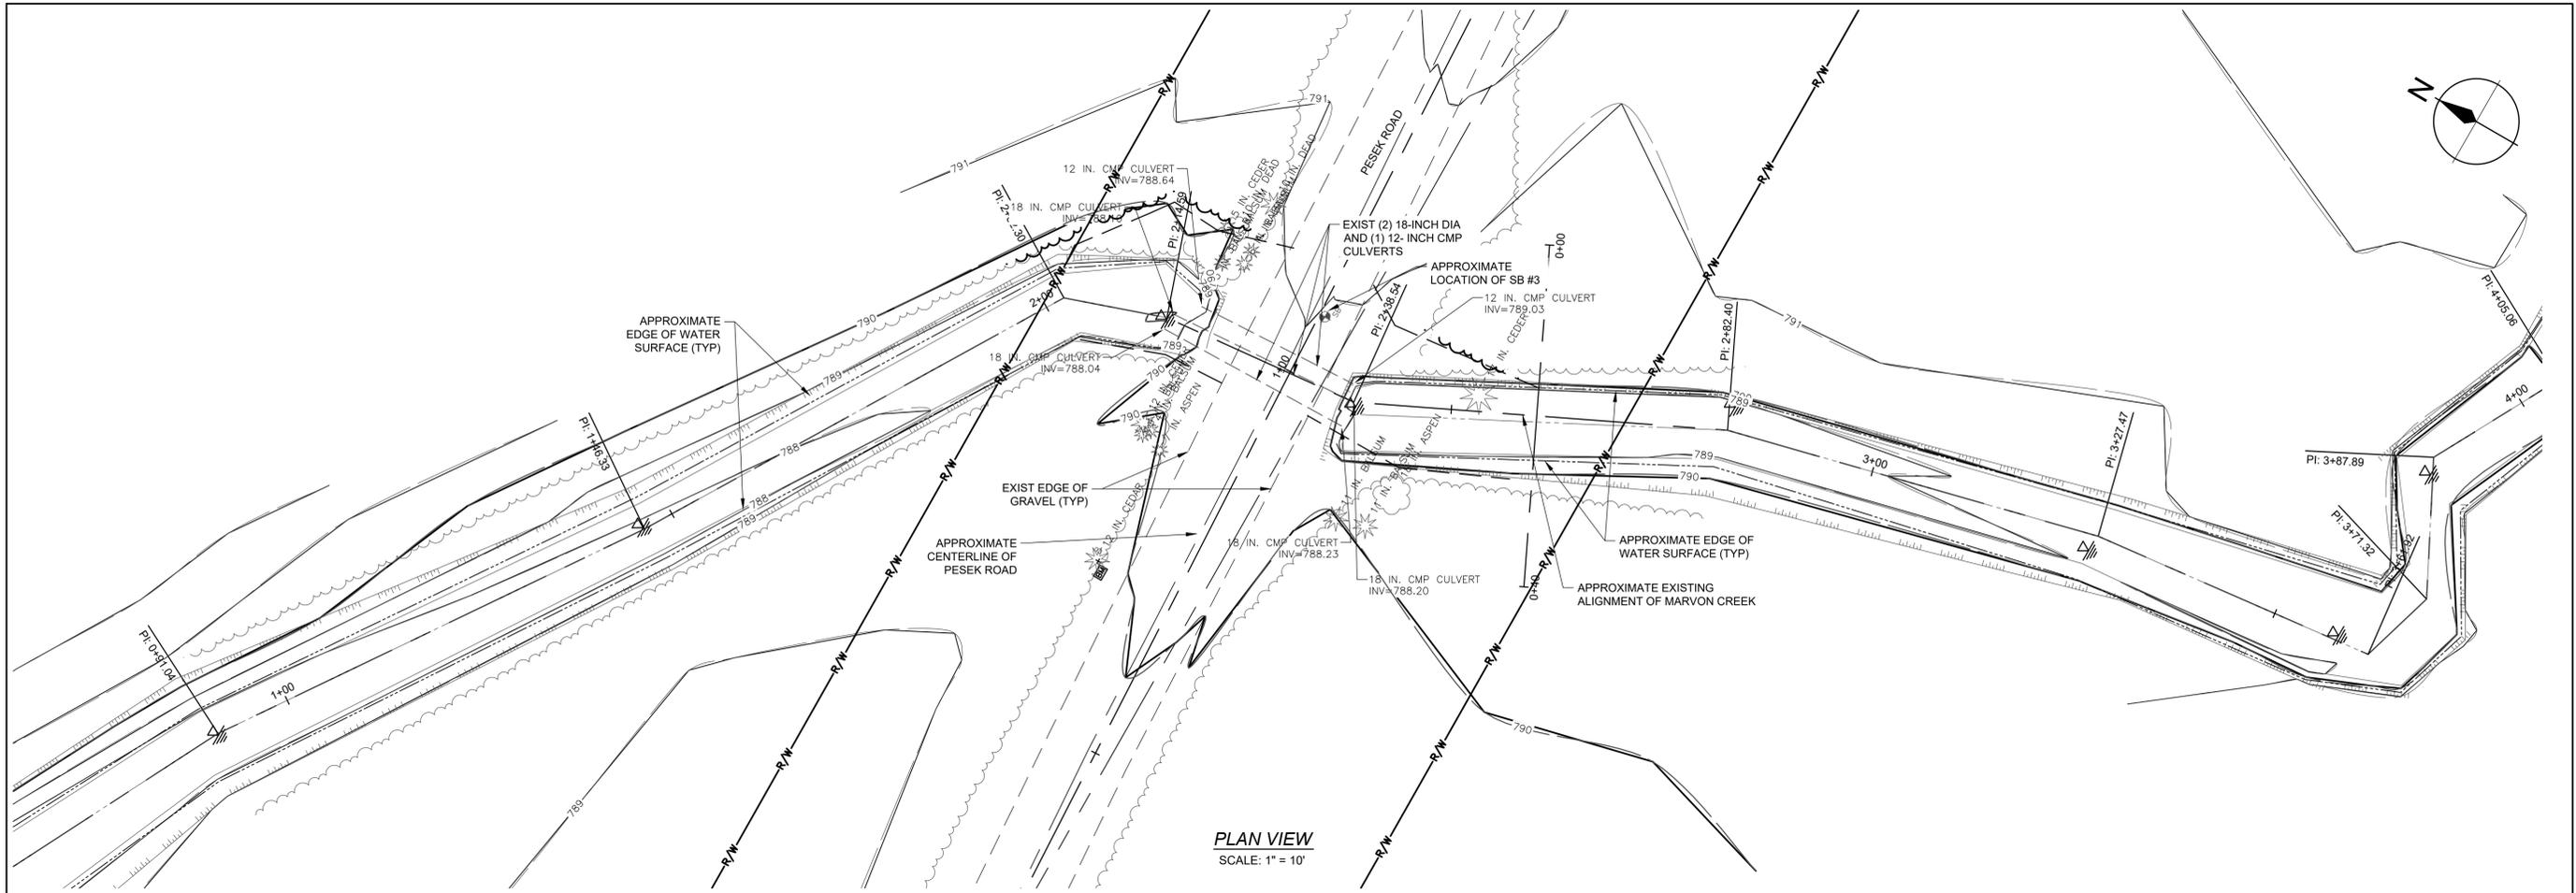

PLAN VIEW
SCALE: 1" = 10'

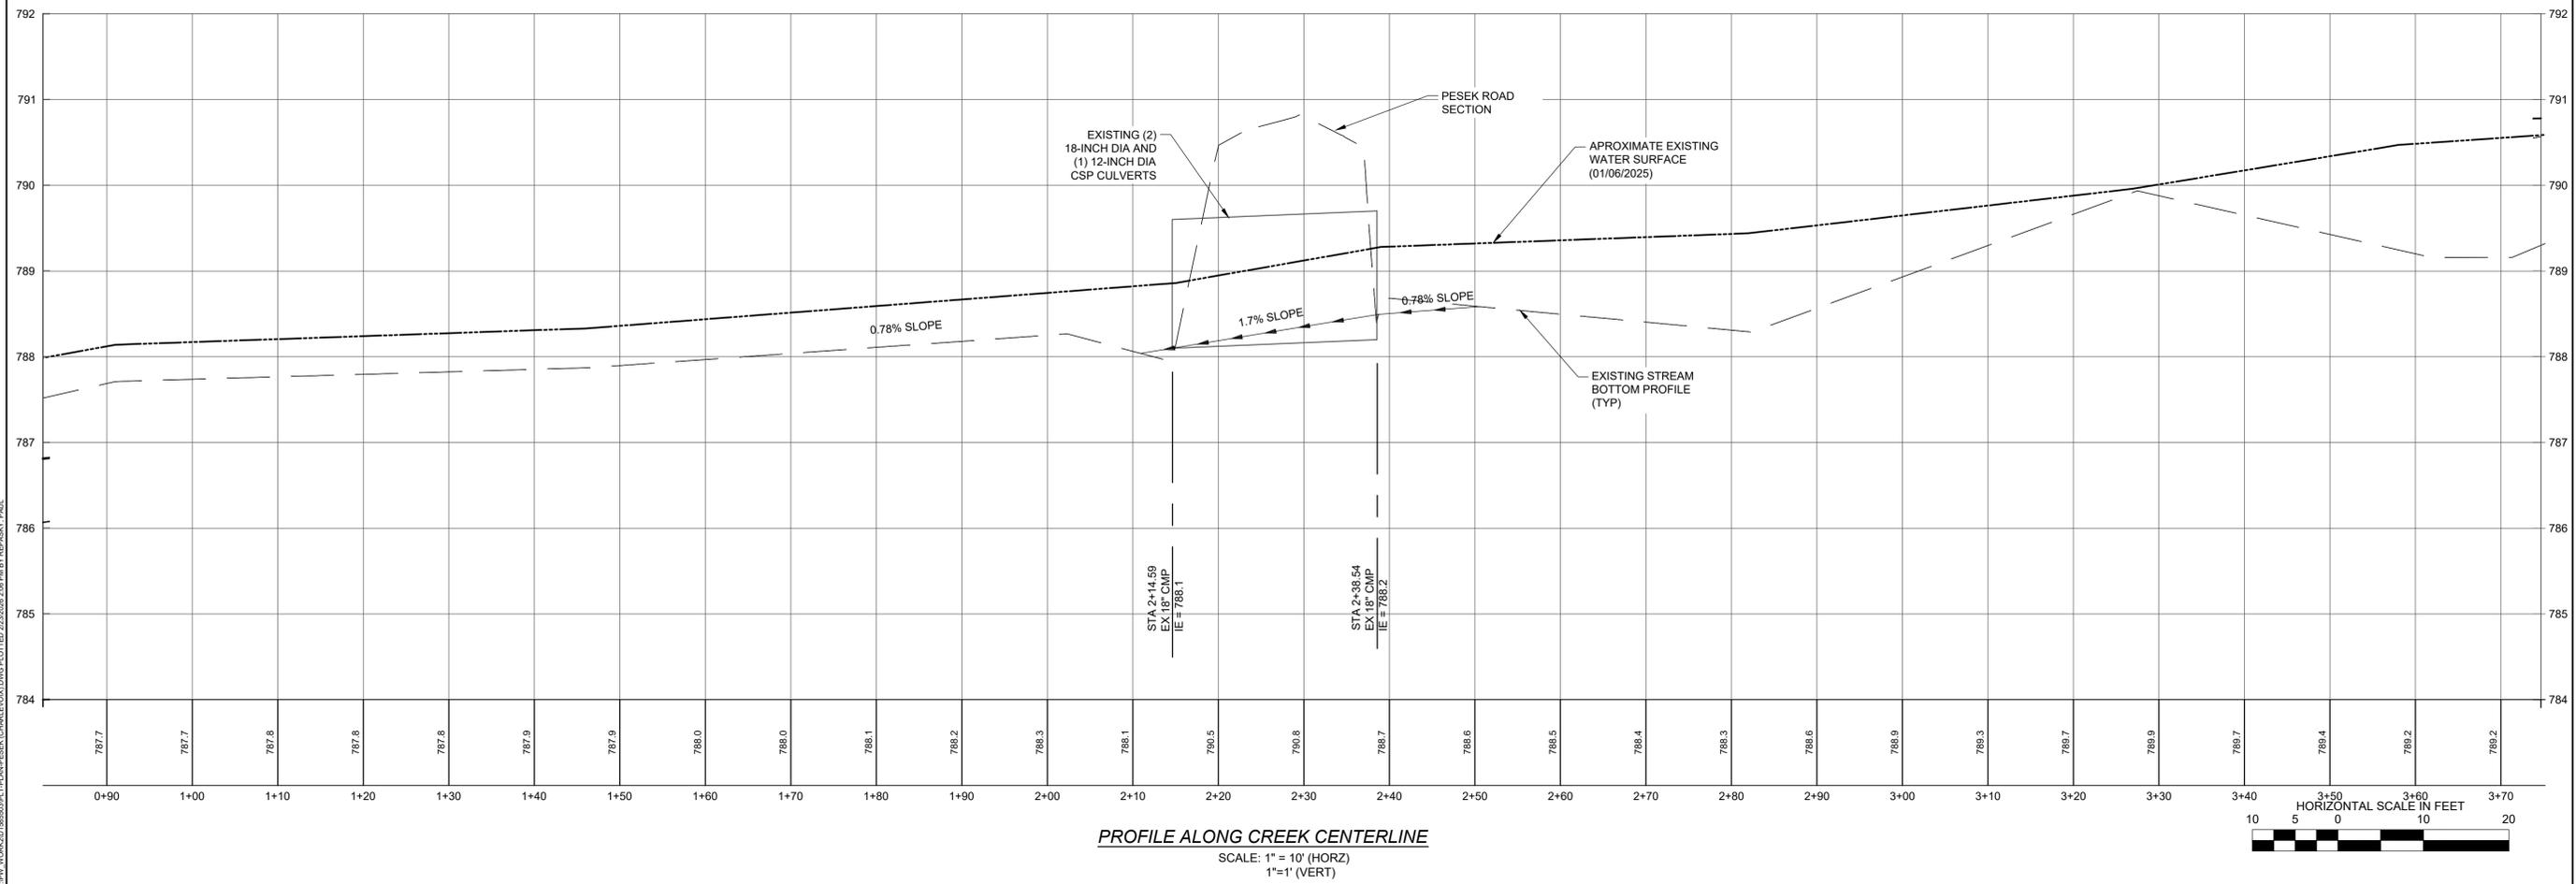

PROFILE ALONG CREEK CENTERLINE
SCALE: 1" = 10' (HORIZ)
1" = 1' (VERT)

PROJECT MANAGER: RMM
CITY WORKS/2018/05/01 PLAN PESEK CREEK EROSION CONTROL 2/20/2025 2:58 PM BY: REPANCKY, PAUL

REV#	DATE	DESCRIPTION	BY

4241 Old US 27 S., Suite 1
PO Box 618 49734
9887232584
www.wadetrिम.com

CHARLEVOIX COUNTY ROAD COMMISSION
1251 BOYNE AVE
BOYNE CITY, MICHIGAN 49712
MARVON AND PESEK ROADS OVER MARVON CREEK
JO-33 EXISTING CONDITIONS SITE PLAN
EXISTING STREAM INFORMATION

ISSUED FOR:	DATE:	BY:
Prelim Review	03/03/25	PMR
Prelim Submittal	03/20/25	PMR
90% QC	05/28/25	PMR
Final Review	07/14/25	PMR
Final Submittal	11/07/25	PMR
Bidding	2/10/26	PMR

JOB NO:
CCR2009.01g

SHEET
10
OF 13

CHARLEVOIX COUNTY ROAD COMMISSION - MARVON (WI-37) AND PESEK (JO-33) ROADS OVER MARVON CREEK

