


City of Ecorse



Sewer Utilities Basemap

CAUTION


THIS MAP IS INTENDED FOR REFERENCE PURPOSES ONLY
 ANDERSON, ECKSTEIN AND WESTRICK, INC. AND THE CITY OF ECORSE DO NOT GUARANTEE THE ACCURACY OF THIS INFORMATION AND DISCLAIMS ALL LIABILITY FROM ALL CLAIMS, SUITS, DEMANDS AND JUDGEMENTS ARISING FROM THE USE OF THIS INFORMATION

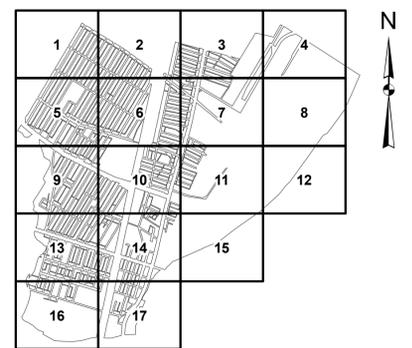

ANDERSON, ECKSTEIN AND WESTRICK, INC.
 CIVIL ENGINEERS SURVEYORS ARCHITECTS
 13301 Schaefer Road Phone: 586.726.8124
 Shelby Township Fax: 586.726.8780
 Michigan 48315 www.aewinc.com

REVISION BLOCK	
REVISION DATE	REVISION INFO
12/17/2020	Start to finish

DATE PRINTED: May 10, 2024	DATE CREATED: January 11, 2020
SCALE: 1" = 100'	MAP DOCUMENT: Sewer Basemap Cover.mxd
PROJECT NO: N/A	CREATED BY: AWD
	CHECKED BY: GIS DEPT

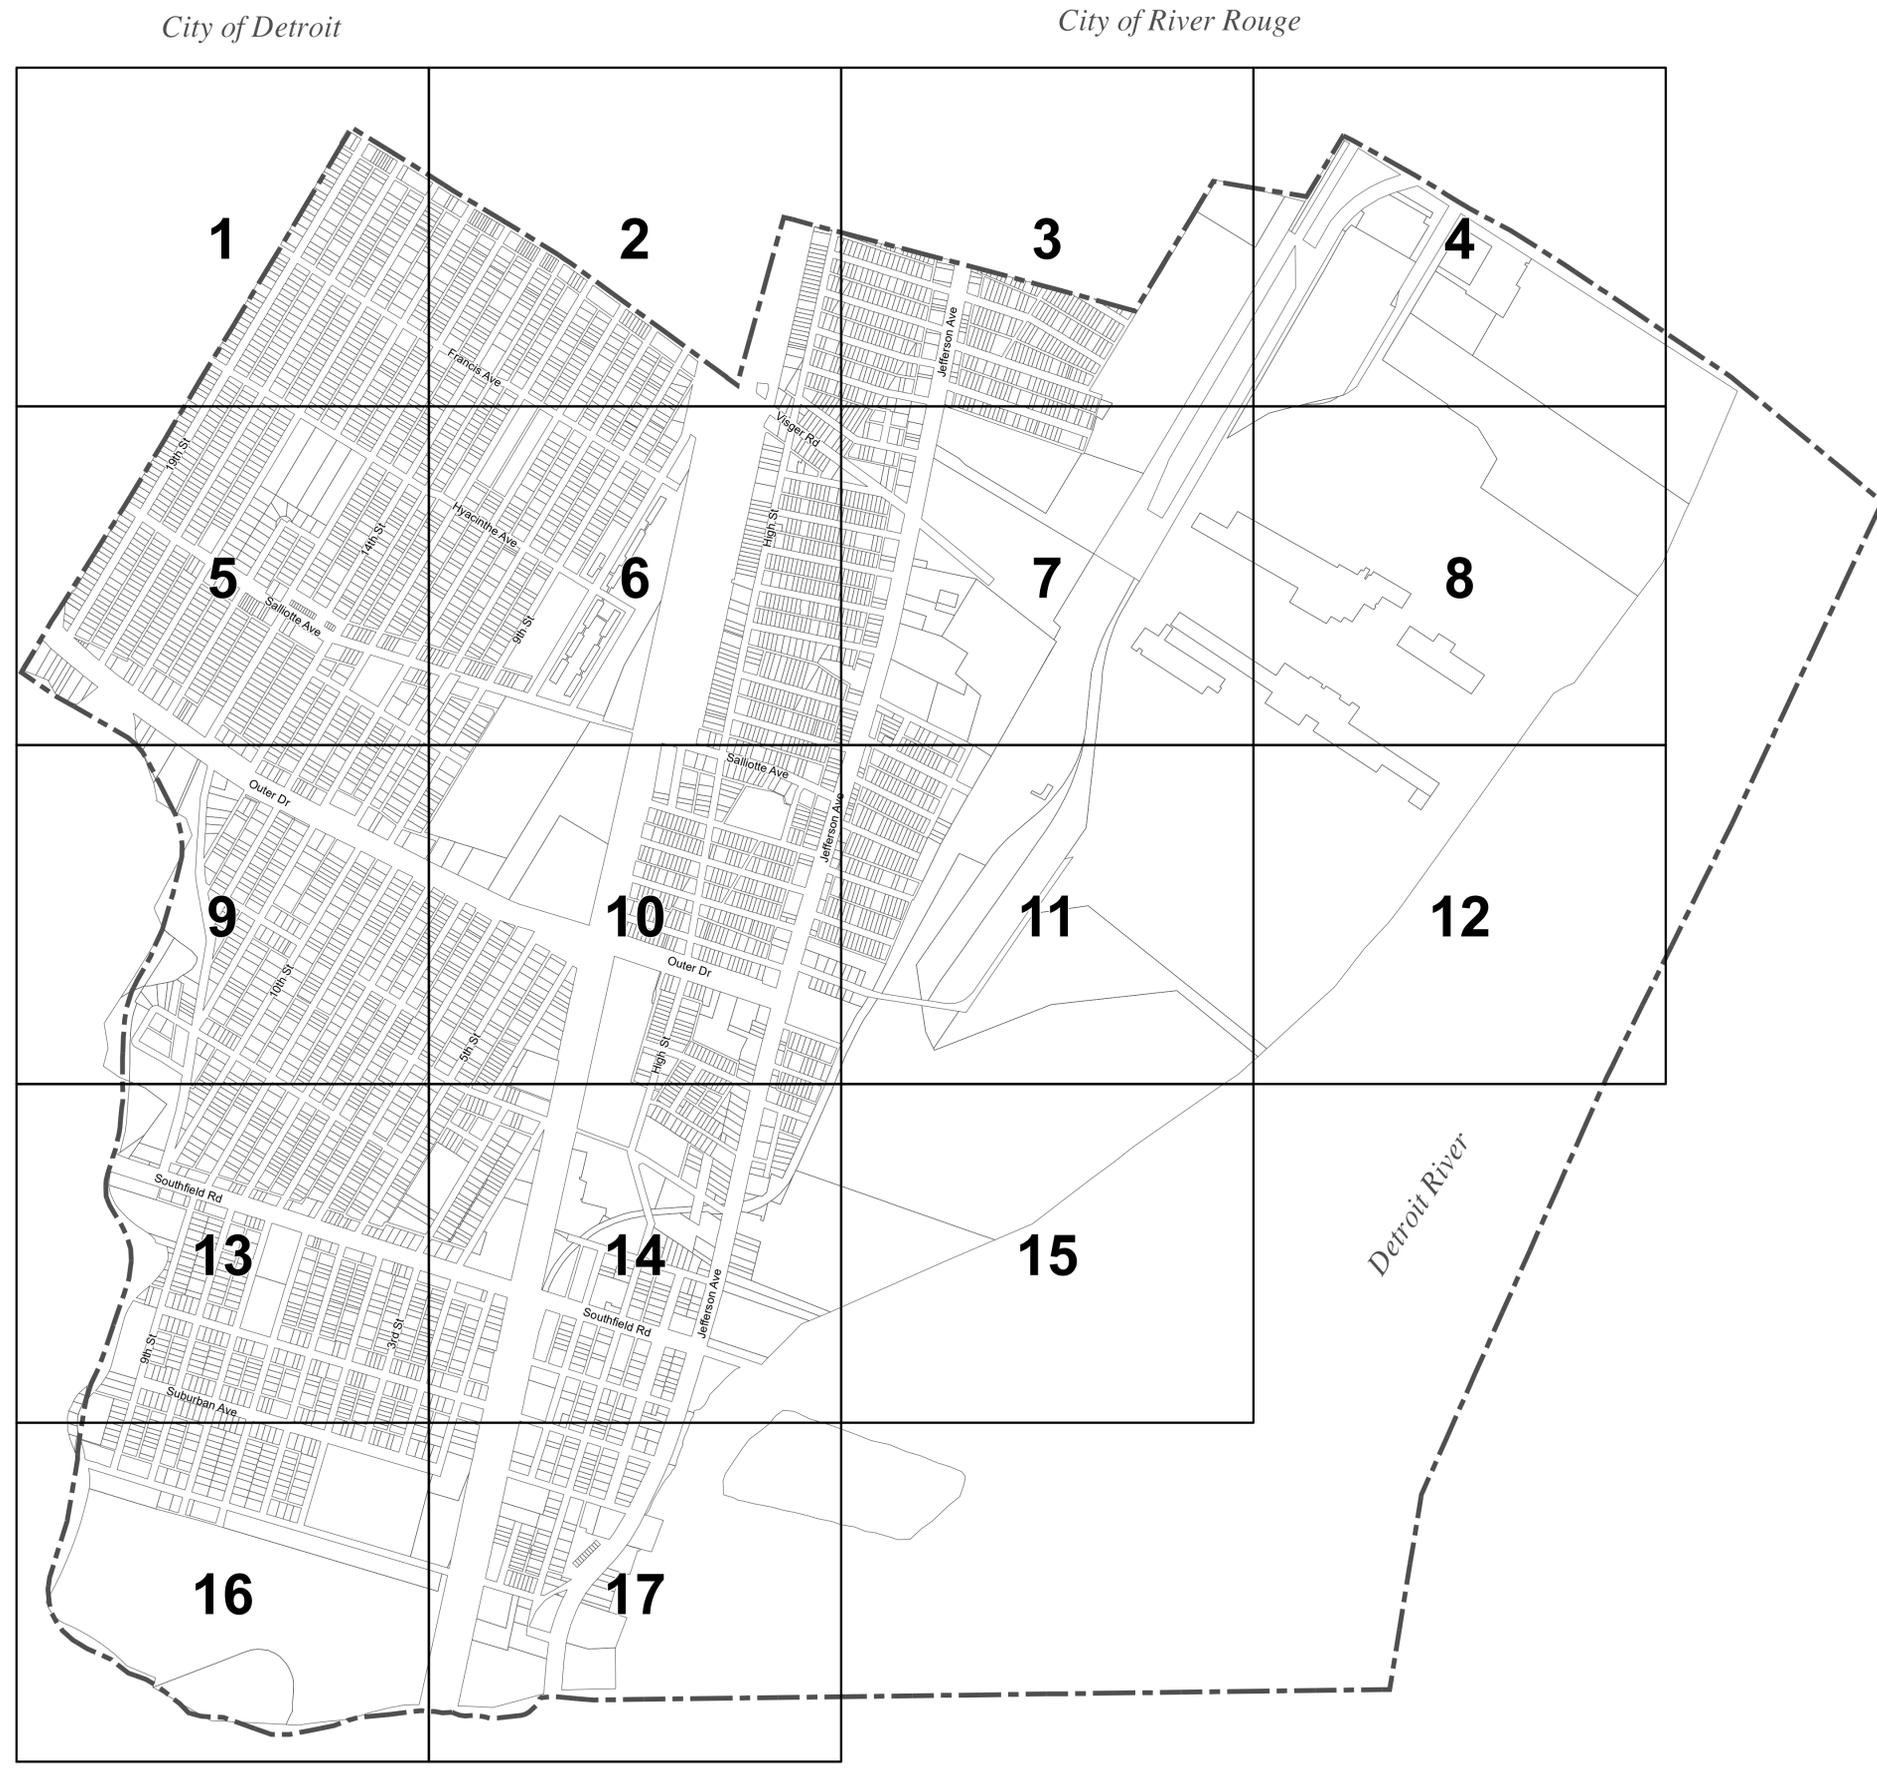

City of Detroit

City of Lincoln Park

City of Detroit

City of River Rouge

City of Wyandotte


City of Ecorse



Sewer Utilities Basemap

CAUTION

THIS MAP IS INTENDED FOR REFERENCE PURPOSES ONLY
 ANDERSON, ECKSTEIN AND WESTRICK, INC. AND THE CITY OF ECORSE DO NOT GUARANTEE THE ACCURACY OF THIS INFORMATION AND DISCLAIMS ALL LIABILITY FROM ALL CLAIMS, SUITS, DEMANDS AND JUDGEMENTS ARISING FROM THE USE OF THIS INFORMATION

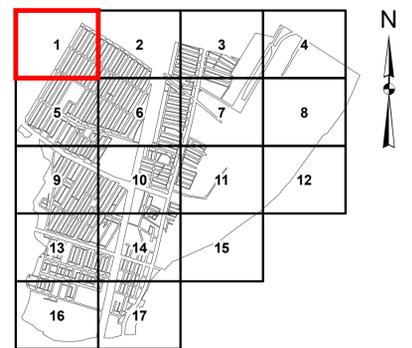


Panel Number: 1

ANDERSON, ECKSTEIN AND WESTRICK, INC.
 CIVIL ENGINEERS SURVEYORS ARCHITECTS
 11321 Schaeffer Rd
 Shelby Township
 Michigan 48315
 Phone: 586.726.2224
 Fax: 586.726.8780
 www.aewinc.com

REVISION BLOCK		REVISION INFO	
REVISION DATE	START BY	REVISION DATE	REVISION INFO
12/27/2020	Star	12/19/2023	Combo Color

Legend	
	Combined Manhole
	Sanitary Manhole
	Storm Manhole
	Catch Basin
	Storm Outfall
	Storm Pump Station
	Interceptor Sewer
	Sanitary Sewer
	Combined Sewer
	Storm Sewer
	Sanitary Lead
	Storm Lead

DATE PRINTED: May 10, 2024	DATE CREATED: January 11, 2020	Panel: 1
SCALE: 1" = 100'	MAP DOCUMENT: Sewer Basemap.mxd	
PROJECT NO: N/A	CREATED BY: AWD/AEK	CHECKED BY: WDT

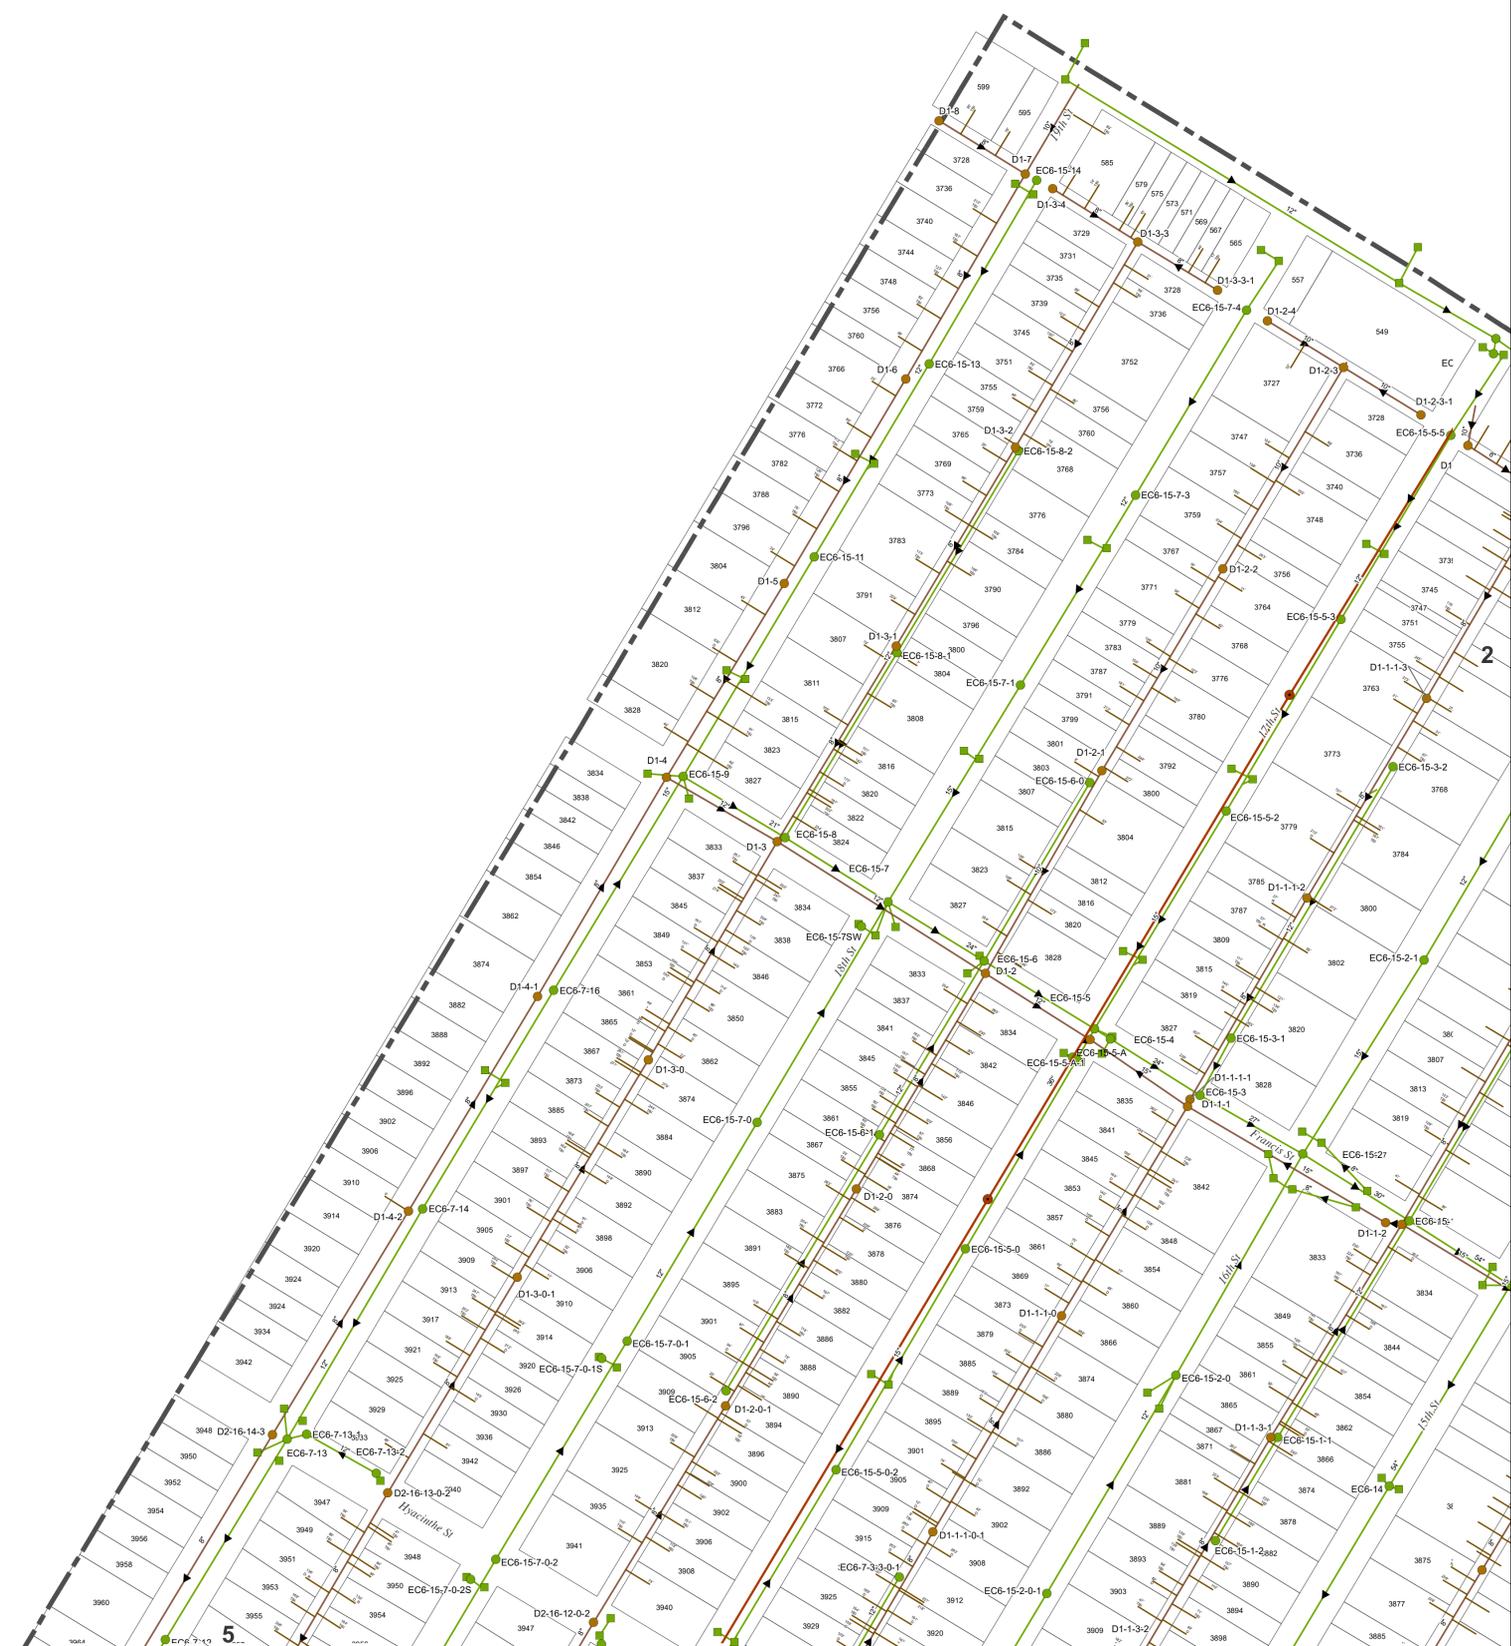


City of Ecorse



Sewer Utilities Basemap

CAUTION

THIS MAP IS INTENDED FOR REFERENCE PURPOSES ONLY. ANDERSON, ECKSTEIN AND WESTRICK, INC. AND THE CITY OF ECORSE DO NOT GUARANTEE THE ACCURACY OF THIS INFORMATION AND DISCLAIMS ALL LIABILITY FROM ALL CLAIMS, SUITS, DEMANDS AND JUDGEMENTS ARISING FROM THE USE OF THIS INFORMATION.

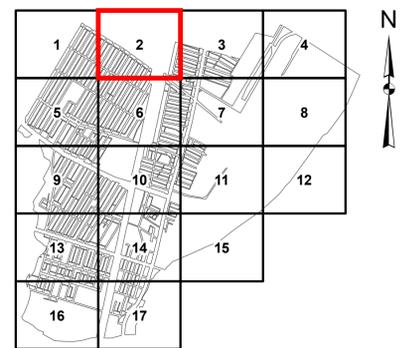


Panel Number: 2

ANDERSON, ECKSTEIN AND WESTRICK, INC.
 CIVIL ENGINEERS SURVEYORS ARCHITECTS
 13381 Schaefer Rd
 Shelby Township
 Michigan 48315
 Phone: 586.726.2124
 Fax: 586.726.8780
 www.aewinc.com

REVISION BLOCK		Legend	
REVISION DATE	REVISION INFO	Combined Manhole	
12/17/2020	Start w/ main	Sanitary Manhole	
12/19/2023	Combo Color	Storm Manhole	
		Catch Basin	
		Storm Outfall	
		Storm Pump Station	
		Interceptor Sewer	
		Sanitary Sewer	
		Combined Sewer	
		Storm Sewer	
		Sanitary Lead	
		Storm Lead	

DATE PRINTED: May 10, 2024	DATE CREATED: January 11, 2020	Panel: 2
SCALE: 1" = 100'	MAP DOCUMENT: Sewer Basemap.mxd	
PROJECT NO: N/A	CREATED BY: AWD/AEK	CHECKED BY: WDH

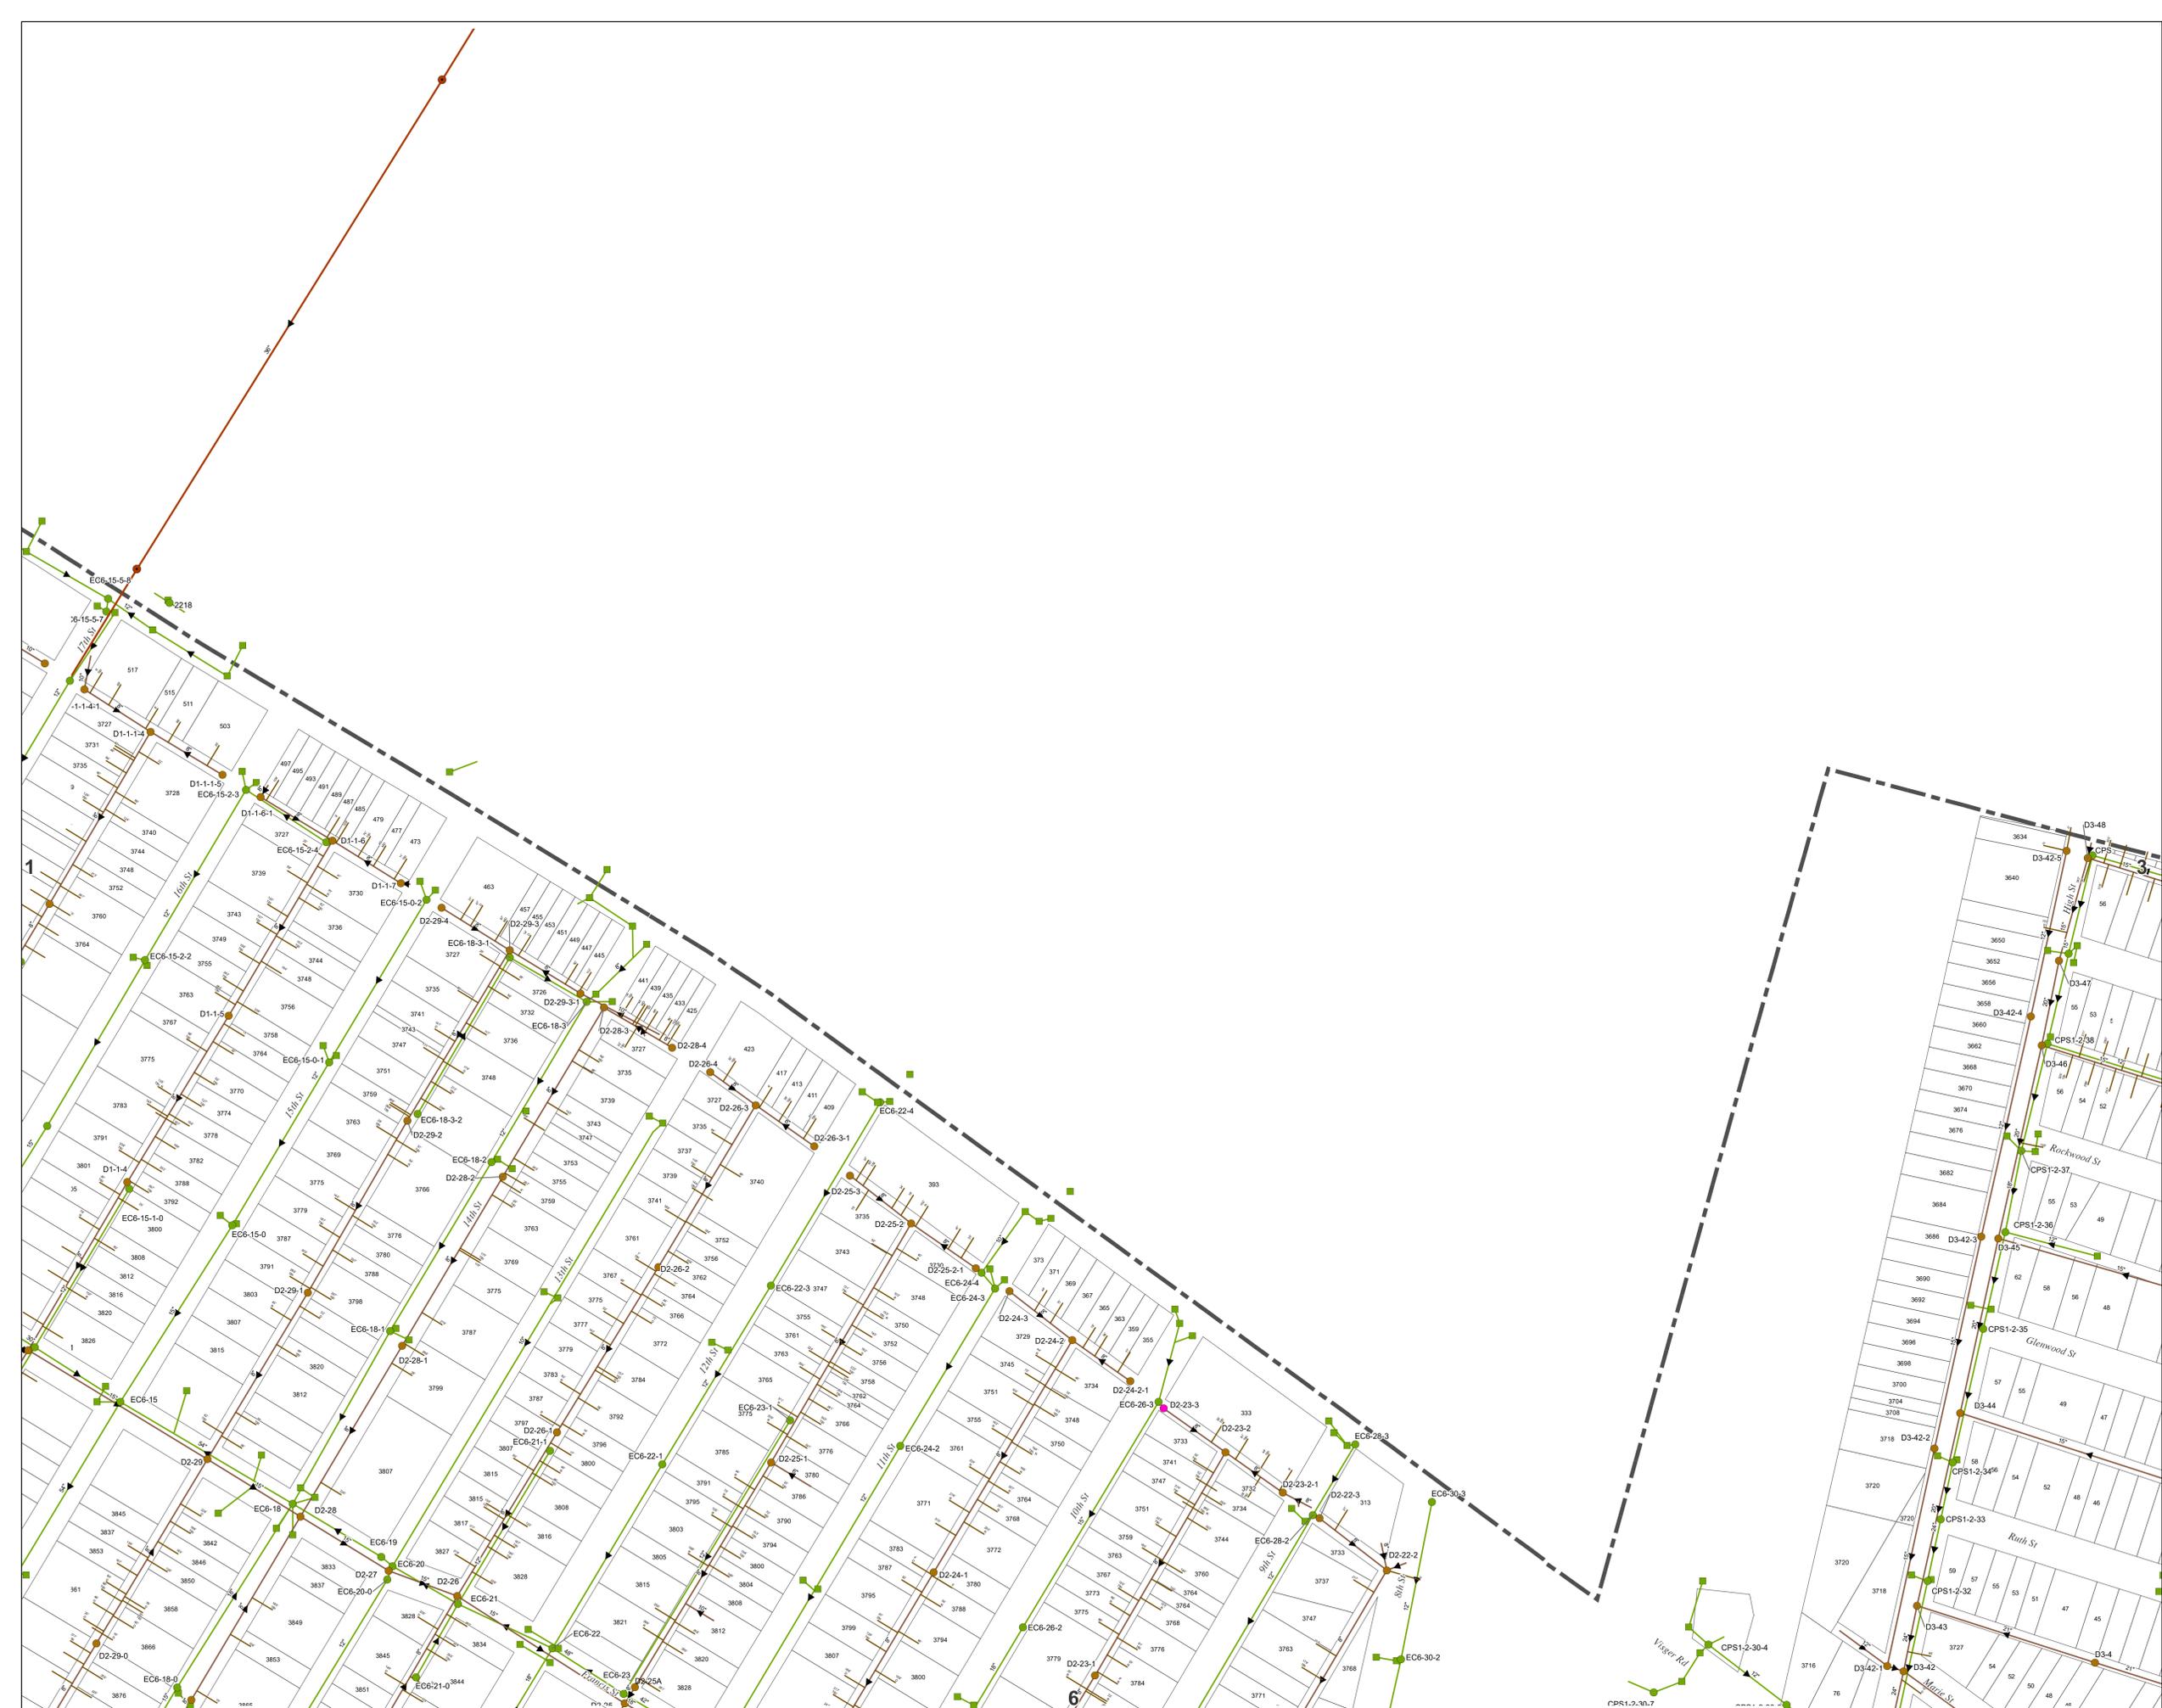


City of Ecorse



Sewer Utilities Basemap

CAUTION

THIS MAP IS INTENDED FOR REFERENCE PURPOSES ONLY
 ANDERSON, ECKSTEIN AND WESTRICK, INC. AND THE CITY OF ECORSE DO NOT GUARANTEE THE ACCURACY OF THIS INFORMATION AND DISCLAIMS ALL LIABILITY FROM ALL CLAIMS, SUITS, DEMANDS AND JUDGEMENTS ARISING FROM THE USE OF THIS INFORMATION

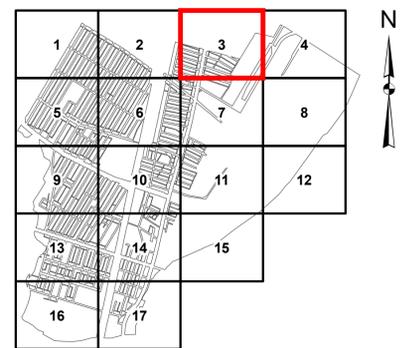


Panel Number: 3

ANDERSON, ECKSTEIN AND WESTRICK, INC.
 CIVIL ENGINEERS SURVEYORS ARCHITECTS
 13321 Schaefer Road
 Shelby Township
 Michigan 48315
 Phone: 586.726.2224
 Fax: 586.726.8780
 www.aewinc.com

REVISION BLOCK		Legend	
REVISION DATE	REVISION INFO		Combined Manhole
12/27/2020	Start to finish		Sanitary Manhole
12/19/2023	Combo Color		Storm Manhole
			Catch Basin
			Storm Outfall
			Storm Pump Station
			Interceptor Sewer
			Sanitary Sewer
			Combined Sewer
			Storm Sewer
			Sanitary Lead
			Storm Lead

DATE PRINTED: May 10, 2024	DATE CREATED: January 11, 2020	Panel: 3
SCALE: 1" = 100'	MAP DOCUMENT: Sewer Basemap.mxd	
PROJECT NO: N/A	CREATED BY: AWD/AEK	CHECKED BY: WDH

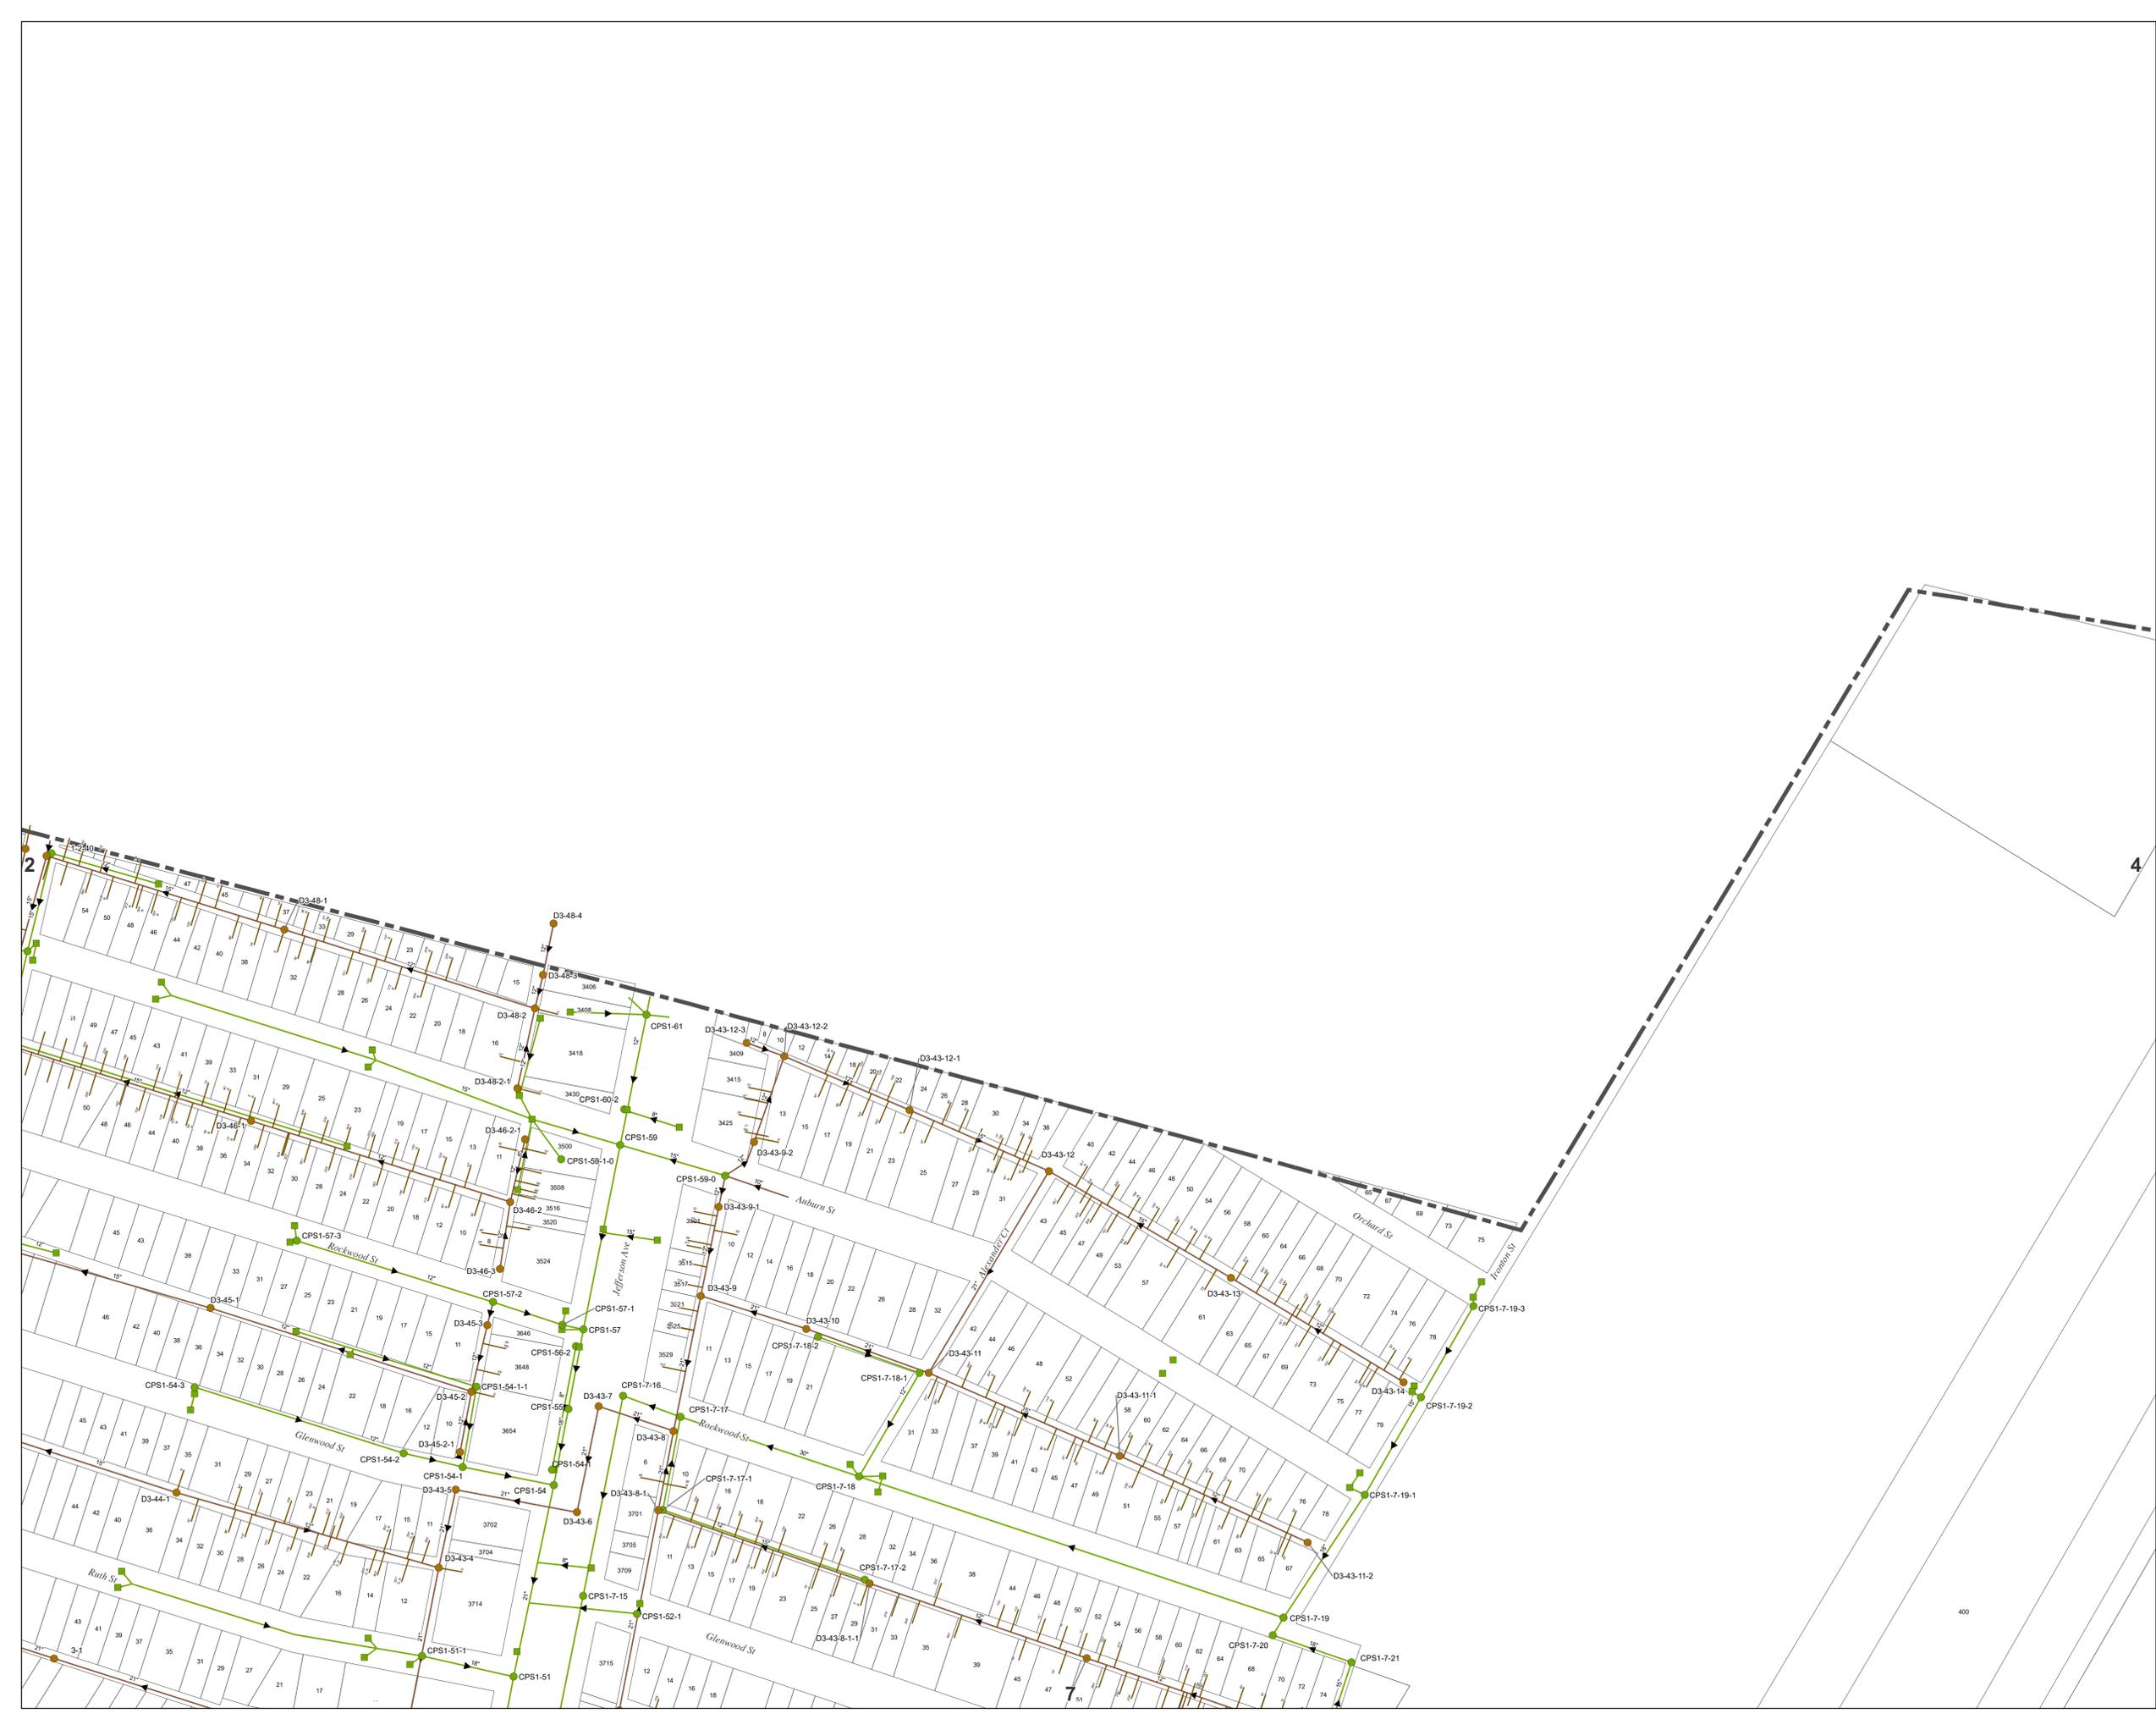

City of Ecorse




Sewer Utilities Basemap

CAUTION

THIS MAP IS INTENDED FOR REFERENCE PURPOSES ONLY

ANDERSON, ECKSTEIN AND WESTRICK, INC. AND THE CITY OF ECORSE DO NOT GUARANTEE THE ACCURACY OF THIS INFORMATION AND DISCLAIMS ALL LIABILITY FROM ALL CLAIMS, SUITS, DEMANDS AND JUDGEMENTS ARISING FROM THE USE OF THIS INFORMATION

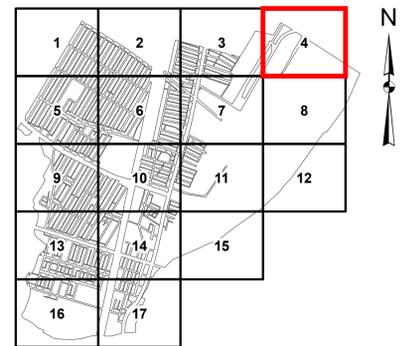

Panel Number: 4

ANDERSON, ECKSTEIN AND WESTRICK, INC.
 CIVIL ENGINEERS SURVEYORS ARCHITECTS
 11301 Schaefer Road, Shelby Township, Michigan 48315
 Phone: 586.726.8224 Fax: 586.726.8780
 www.aewinc.com

REVISION BLOCK		Legend	
REVISION DATE	REVISION INFO	Symbol	Description
12/17/2020	Start m. auto		Combined Manhole
12/19/2023	Combo Color		Sanitary Manhole
			Storm Manhole
			Catch Basin
			Storm Outfall
			Storm Pump Station
			Interceptor Sewer
			Sanitary Sewer
			Combined Sewer
			Storm Sewer
			Sanitary Lead
			Storm Lead

DATE PRINTED: May 10, 2024	DATE CREATED: January 11, 2020	Panel:
SCALE: 1" = 100'	MAP DOCUMENT: Sewer Basemap.mxd	4
PROJECT NO: N/A	CREATED BY: AWD/AEK	CHECKED BY: WDH



City of Ecorse




Sewer Utilities Basemap

CAUTION

THIS MAP IS INTENDED FOR REFERENCE PURPOSES ONLY

ANDERSON, ECKSTEIN AND WESTRICK, INC. AND THE CITY OF ECORSE DO NOT GUARANTEE THE ACCURACY OF THIS INFORMATION AND DISCLAIMS ALL LIABILITY FROM ALL CLAIMS, SUITS, DEMANDS AND JUDGEMENTS ARISING FROM THE USE OF THIS INFORMATION

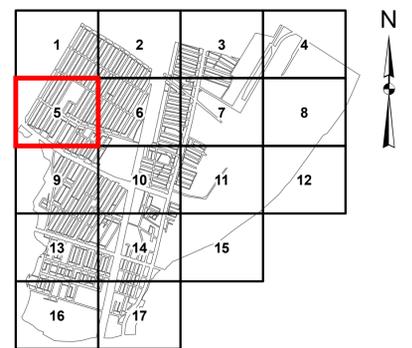


Panel Number: 5

ANDERSON, ECKSTEIN AND WESTRICK, INC.
 CIVIL ENGINEERS SURVEYORS ARCHITECTS
 15341 Schaeffer Rd. Shelby Township, Michigan 48315
 Phone: 586.726.2124 Fax: 586.726.8780
 www.aewinc.com

REVISION BLOCK		Legend
REVISION DATE	REVISION INFO	
12/27/2020	Start work	<ul style="list-style-type: none"> ● Combined Manhole ● Sanitary Manhole ● Storm Manhole ● Catch Basin ● Storm Outfall ■ Storm Pump Station — Interceptor Sewer — Sanitary Sewer — Combined Sewer — Storm Sewer — Sanitary Lead — Storm Lead
12/19/2023	Combo Color	

DATE PRINTED: May 10, 2024	DATE CREATED: January 11, 2020	Panel: 5
SCALE: 1" = 100'	MAP DOCUMENT: Sewer Basemap.mxd	
PROJECT NO: N/A	CREATED BY: AWD/AEK	CHECKED BY: WDH

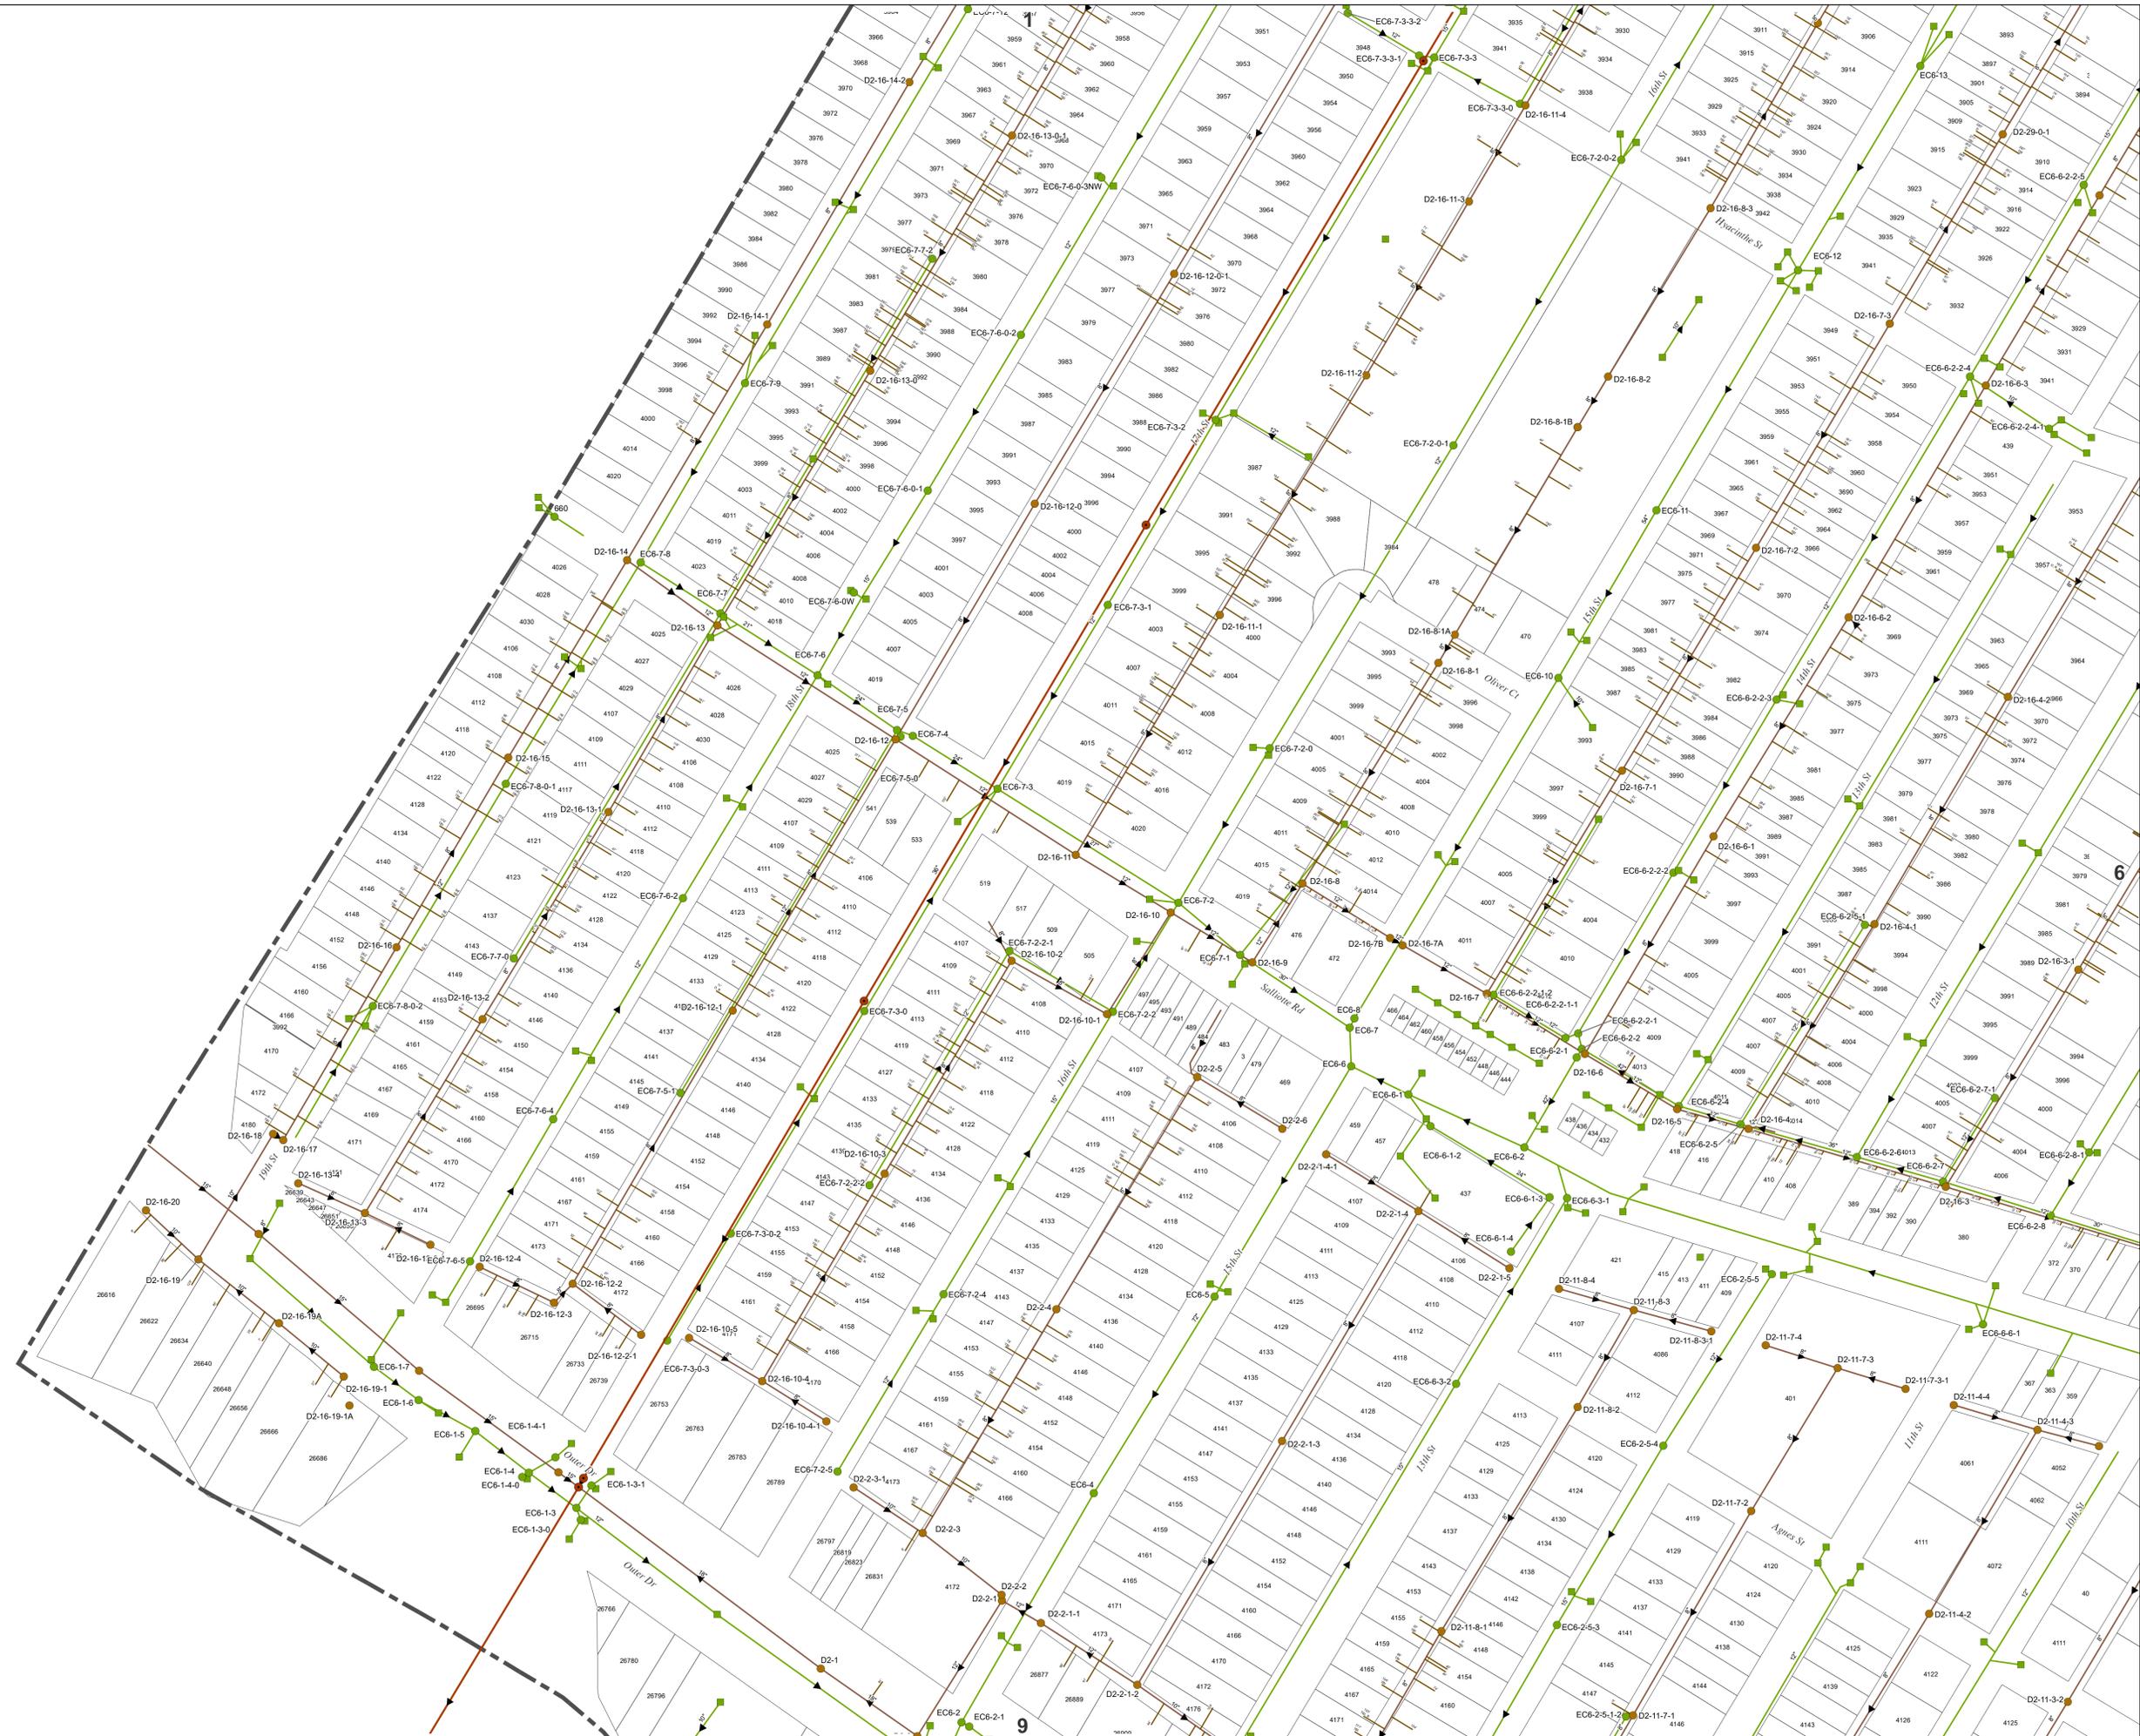

City of Ecorse




Sewer Utilities Basemap

CAUTION

THIS MAP IS INTENDED FOR REFERENCE PURPOSES ONLY

ANDERSON, ECKSTEIN AND WESTRICK, INC. AND THE CITY OF ECORSE DO NOT GUARANTEE THE ACCURACY OF THIS INFORMATION AND DISCLAIMS ALL LIABILITY FROM ALL CLAIMS, SUITS, DEMANDS AND JUDGEMENTS ARISING FROM THE USE OF THIS INFORMATION

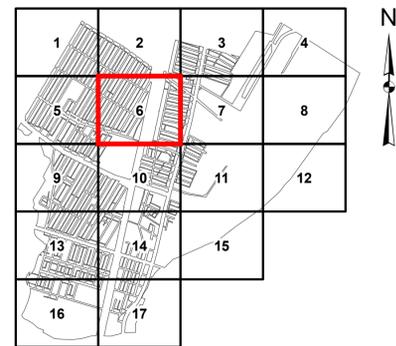


Panel Number: 6



ANDERSON, ECKSTEIN AND WESTRICK, INC.
CIVIL ENGINEERS SURVEYORS ARCHITECTS
15381 Schaeffer Rd
Shelby Township
Michigan 48315
Phone: 586.726.3224
Fax: 586.726.8780
www.aewinc.com

REVISION BLOCK		Legend
REVISION DATE	REVISION INFO	
12/27/2020	Start to finish	<ul style="list-style-type: none"> ● Combined Manhole ● Sanitary Manhole ● Storm Manhole ● Catch Basin ● Storm Outfall ■ Storm Pump Station ▶ Interceptor Sewer ▶ Sanitary Sewer ▶ Combined Sewer ▶ Storm Sewer ▶ Sanitary Lead ▶ Storm Lead
12/19/2023	Combo Color	

DATE PRINTED: May 10, 2024	DATE CREATED: January 11, 2020	Panel:
SCALE: 1" = 100'	MAP DOCUMENT: Sewer Basemap.mxd	6
PROJECT NO: N/A	CREATED BY: AWD/AEK	

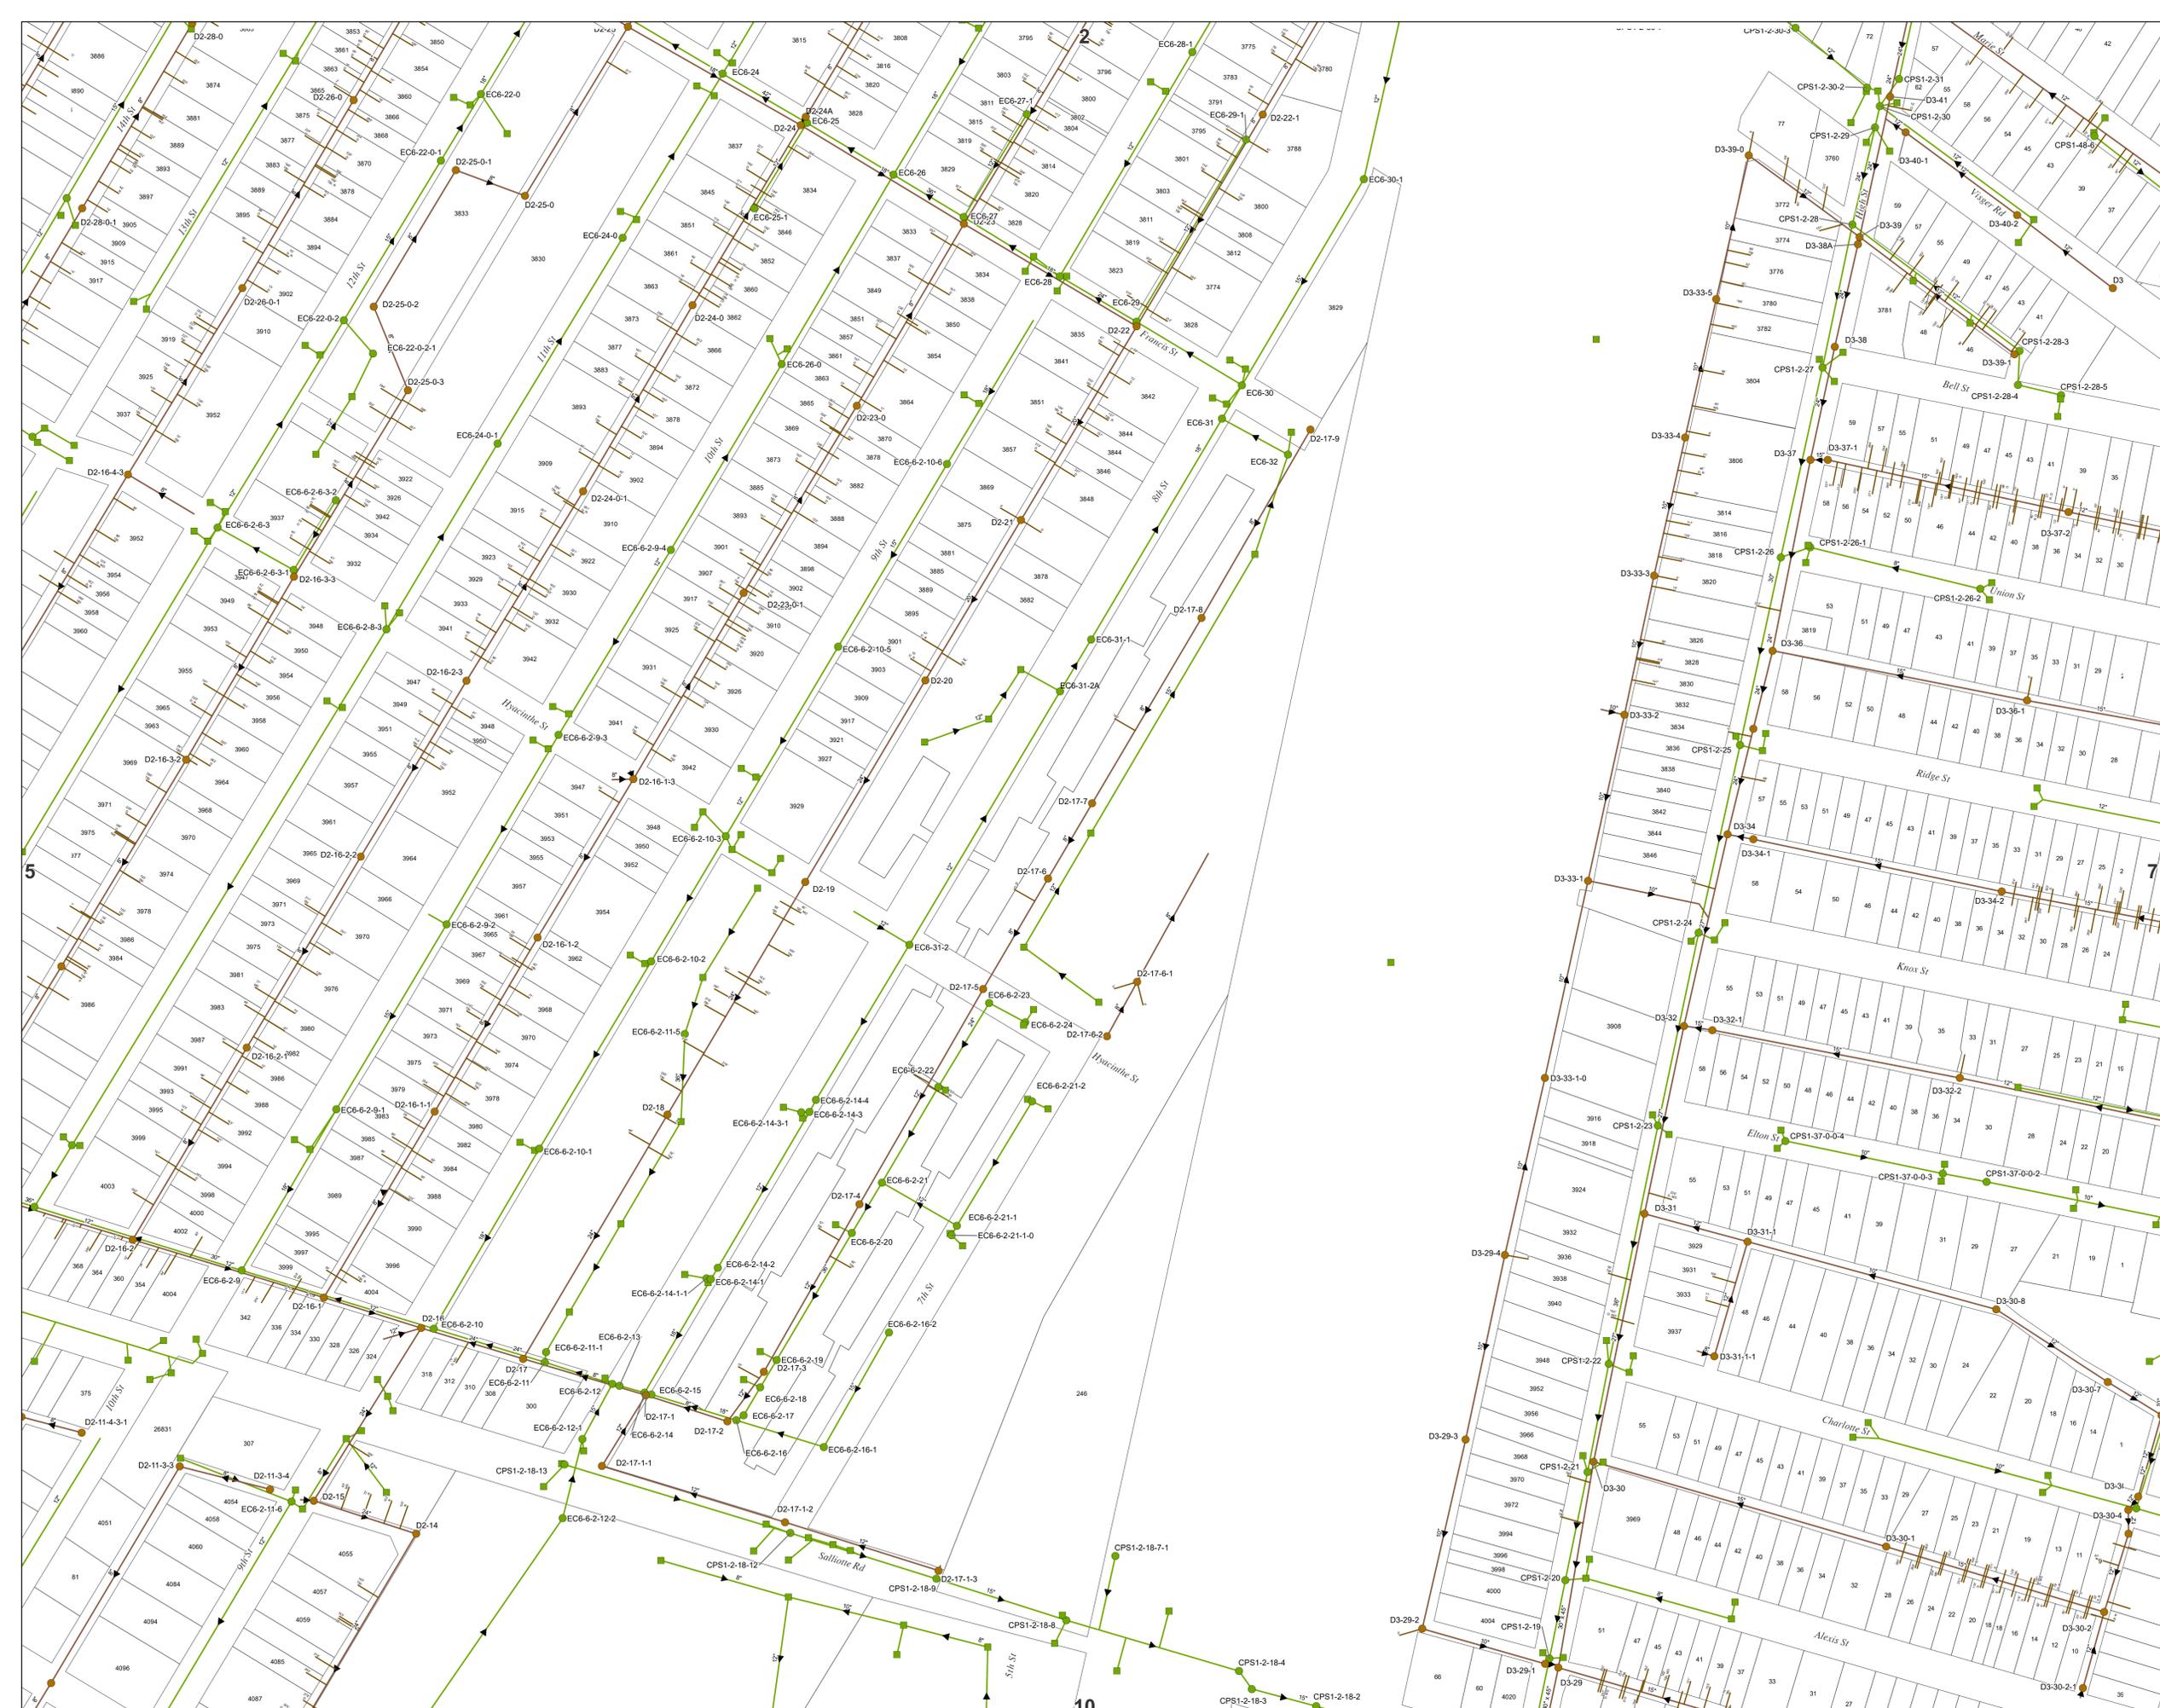


City of Ecorse



Sewer Utilities Basemap

CAUTION

THIS MAP IS INTENDED FOR REFERENCE PURPOSES ONLY. ANDERSON, ECKSTEIN AND WESTRICK, INC. AND THE CITY OF ECORSE DO NOT GUARANTEE THE ACCURACY OF THIS INFORMATION AND DISCLAIMS ALL LIABILITY FROM ALL CLAIMS, SUITS, DEMANDS AND JUDGEMENTS ARISING FROM THE USE OF THIS INFORMATION.

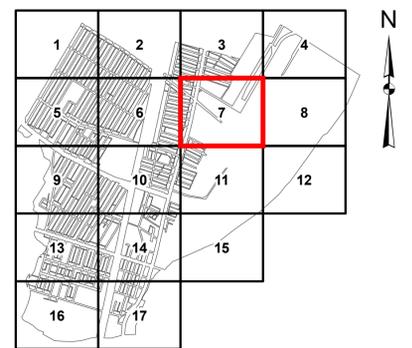

Panel Number: 7

ANDERSON, ECKSTEIN AND WESTRICK, INC.
 CIVIL ENGINEERS SURVEYORS ARCHITECTS
 13321 Schaeffer Road
 Shelby Township
 Michigan 48315
 Phone: 586.726.2224
 Fax: 586.726.8780
 www.aewinc.com

REVISION BLOCK		REVISION INFO	
REVISION DATE	START NO.	REVISION DATE	START NO.
12/17/2020	Storm	January 11, 2020	1
12/19/2023	Combo	Color	

DATE PRINTED: May 10, 2024	DATE CREATED: January 11, 2020	Panel: 7
SCALE: 1" = 100'	MAP DOCUMENT: Sewer_Basemap.mxd	
PROJECT NO: N/A	CREATED BY: AWD/AEK	CHECKED BY: WDH



City of Ecorse




Sewer Utilities Basemap

CAUTION

THIS MAP IS INTENDED FOR REFERENCE PURPOSES ONLY

ANDERSON, ECKSTEIN AND WESTRICK, INC. AND THE CITY OF ECORSE DO NOT GUARANTEE THE ACCURACY OF THIS INFORMATION AND DISCLAIMS ALL LIABILITY FROM ALL CLAIMS, SUITS, DEMANDS AND JUDGEMENTS ARISING FROM THE USE OF THIS INFORMATION

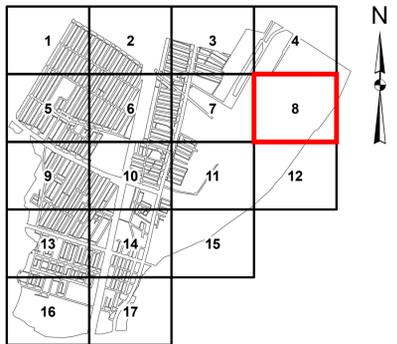

Panel Number: 8



ANDERSON, ECKSTEIN AND WESTRICK, INC.
 CIVIL ENGINEERS SURVEYORS ARCHITECTS
 51301 Schaefer Road, Shelby Township, Michigan 48315
 Phone: 586.726.8224 Fax: 586.726.8780
 www.aewinc.com

REVISION BLOCK		Legend
REVISION DATE	REVISION INFO	
12/17/2020	Start w. manhole	● Combined Manhole
12/19/2023	Combo Color	● Sanitary Manhole
		● Storm Manhole
		■ Catch Basin
		● Storm Outfall
		■ Storm Pump Station
		▶ Interceptor Sewer
		▶ Sanitary Sewer
		▶ Combined Sewer
		▶ Storm Sewer
		▶ Sanitary Lead
		▶ Storm Lead

DATE PRINTED: May 10, 2024	DATE CREATED: January 11, 2020	Panel: 8
SCALE: 1" = 100'	MAP DOCUMENT: Sewer Basemap.mxd	
PROJECT NO: N/A	CREATED BY: AWD/AEK	CHECKED BY: WDH

4

7

12


City of Ecorse



Sewer Utilities Basemap

CAUTION

THIS MAP IS INTENDED FOR REFERENCE PURPOSES ONLY. ANDERSON, ECKSTEIN AND WESTRICK, INC. AND THE CITY OF ECORSE DO NOT GUARANTEE THE ACCURACY OF THIS INFORMATION AND DISCLAIMS ALL LIABILITY FROM ALL CLAIMS, SUITS, DEMANDS AND JUDGEMENTS ARISING FROM THE USE OF THIS INFORMATION.

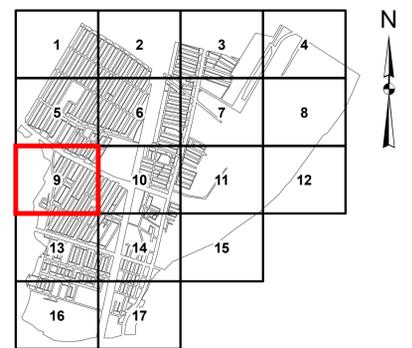


Panel Number: 9

ANDERSON, ECKSTEIN AND WESTRICK, INC.
 CIVIL ENGINEERS SURVEYORS ARCHITECTS
 15381 Schommer Rd. Phone: 586.726.2224
 Shelby Township, Michigan 48315 Fax: 586.726.8780
 www.aewinc.com

REVISION BLOCK		Legend	
REVISION DATE	REVISION INFO	Combined Manhole	●
12/27/2020	Start w/ minor	Sanitary Manhole	●
12/19/2023	Combo Color	Storm Manhole	●
		Catch Basin	●
		Storm Outfall	●
		Storm Pump Station	■
		Interceptor Sewer	—
		Sanitary Sewer	—
		Combined Sewer	—
		Storm Sewer	—
		Sanitary Lead	—
		Storm Lead	—

DATE PRINTED: May 10, 2024	DATE CREATED: January 11, 2020	Panel: 9
SCALE: 1" = 100'	MAP DOCUMENT: Sewer Basemap.mxd	
PROJECT NO: N/A	CREATED BY: AWD/AEK	CHECKED BY: WDH

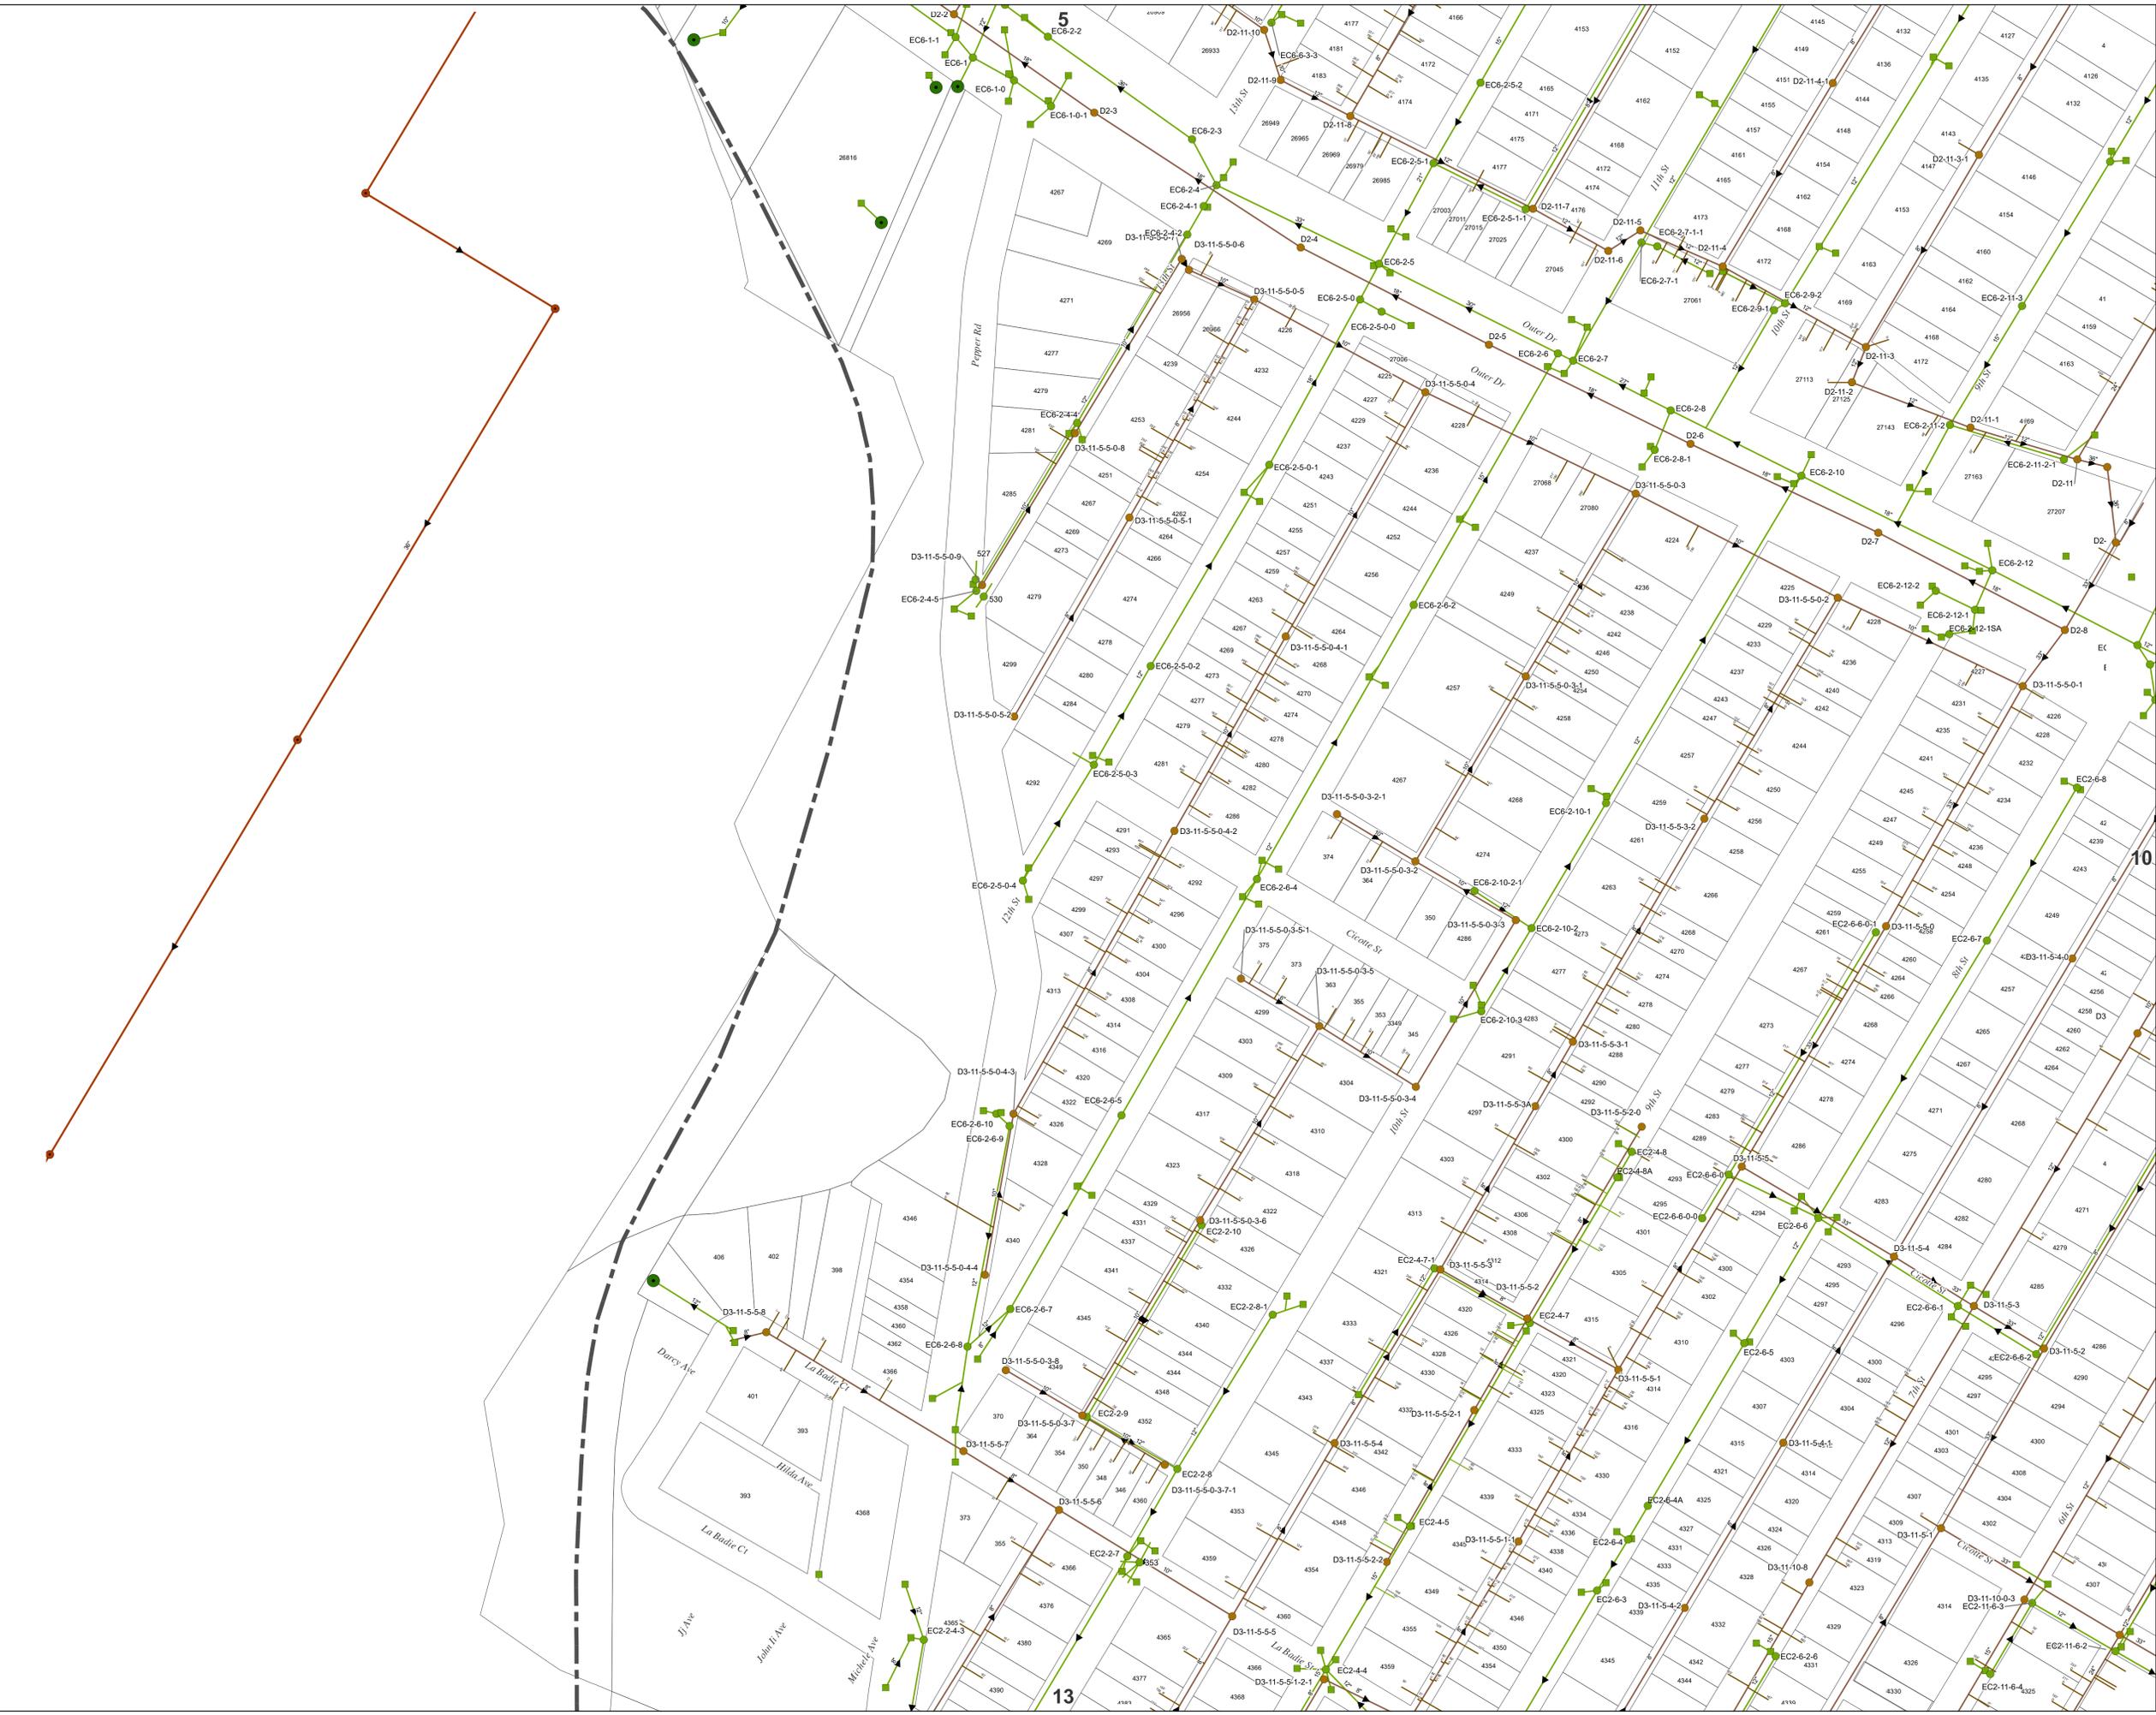

City of Ecorse




Sewer Utilities Basemap

CAUTION

THIS MAP IS INTENDED FOR REFERENCE PURPOSES ONLY

ANDERSON, ECKSTEIN AND WESTRICK, INC. AND THE CITY OF ECORSE DO NOT GUARANTEE THE ACCURACY OF THIS INFORMATION AND DISCLAIMS ALL LIABILITY FROM ALL CLAIMS, SUITS, DEMANDS AND JUDGEMENTS ARISING FROM THE USE OF THIS INFORMATION

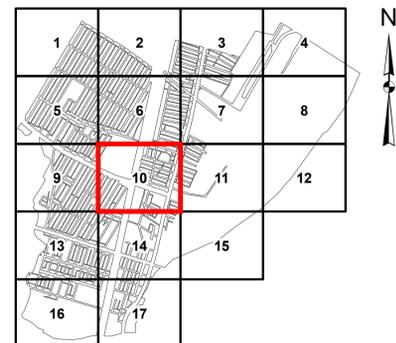


Panel Number: 10

ANDERSON, ECKSTEIN AND WESTRICK, INC.
 CIVIL ENGINEERS SURVEYORS ARCHITECTS
 15331 Schaeffer Rd
 Shelby Township
 Michigan 48315
 Phone: 586.726.3254
 Fax: 586.726.8780
 www.aewinc.com

REVISION BLOCK		Legend	
REVISION DATE	REVISION INFO	Symbol	Description
12/27/2020	Start with		Combined Manhole
12/19/2023	Combo Color		Sanitary Manhole
			Storm Manhole
			Catch Basin
			Storm Outfall
			Storm Pump Station
			Interceptor Sewer
			Sanitary Sewer
			Combined Sewer
			Storm Sewer
			Sanitary Lead
			Storm Lead

DATE PRINTED: May 10, 2024	DATE CREATED: January 11, 2020	Panel:
SCALE: 1" = 100'	MAP DOCUMENT: Sewer Basemap.mxd	10
PROJECT NO: N/A	CREATED BY: AWD/AEK	CHECKED BY: WJH

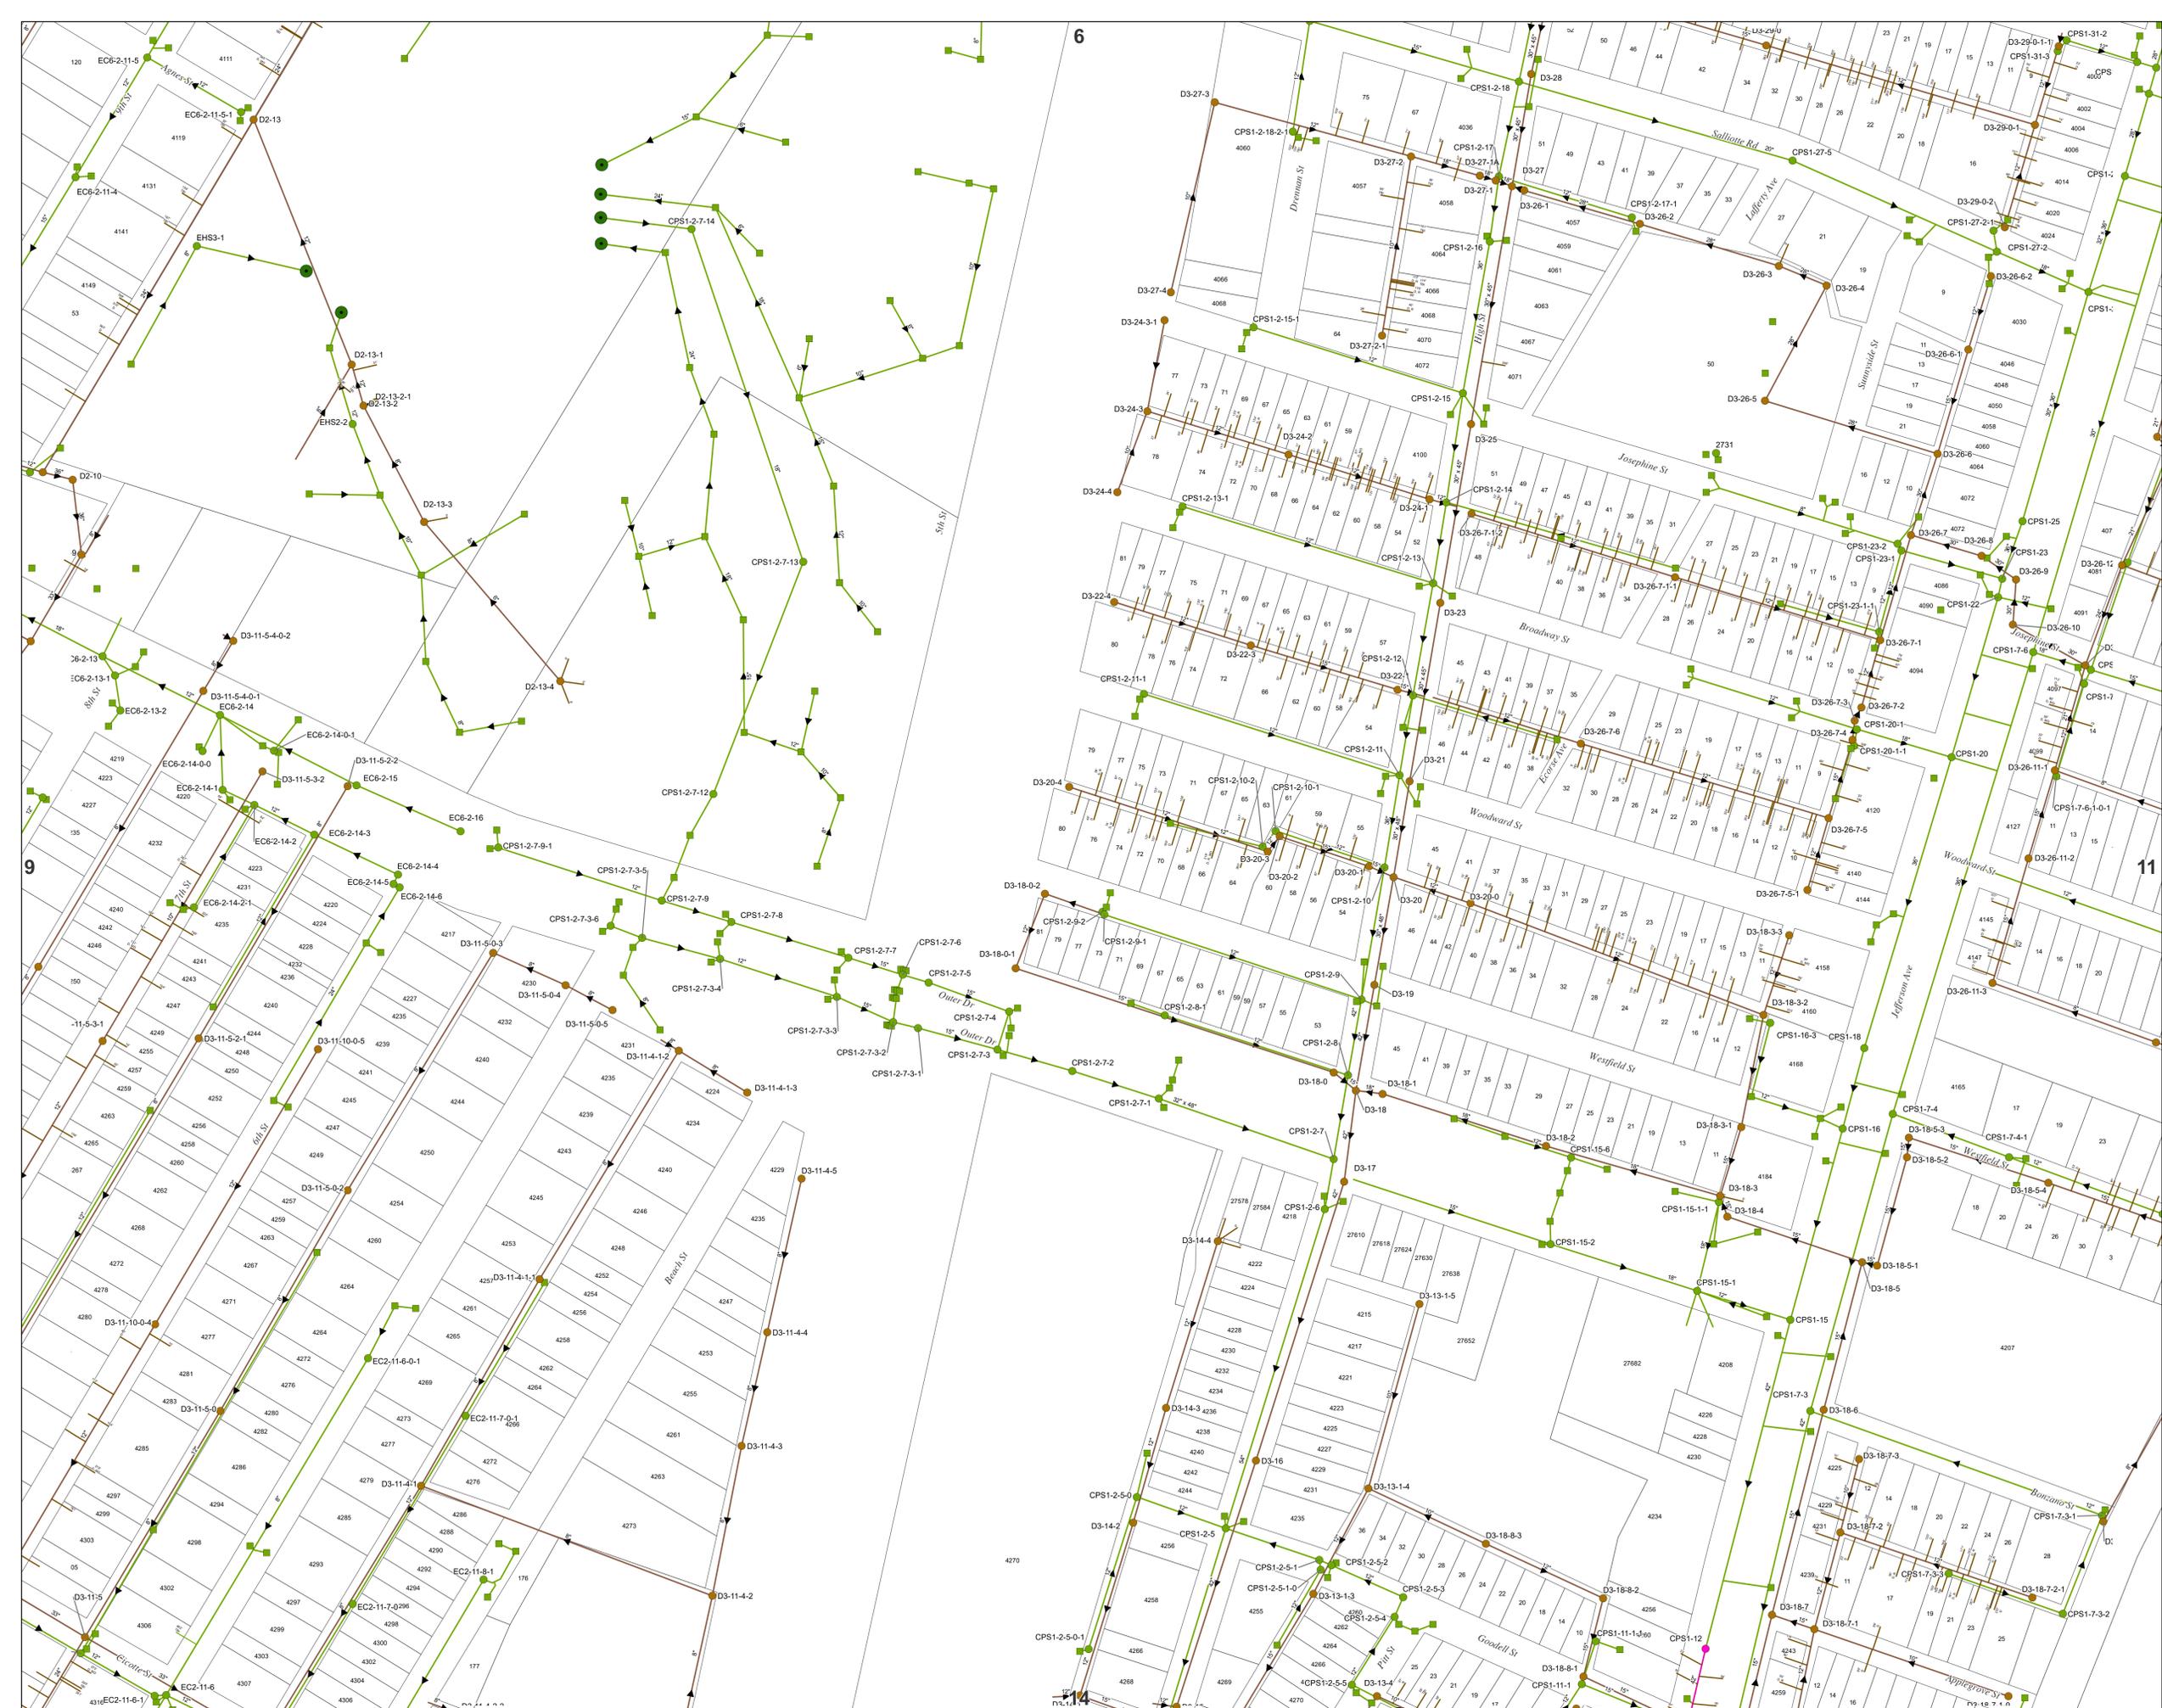


City of Ecorse



Sewer Utilities Basemap

CAUTION

THIS MAP IS INTENDED FOR REFERENCE PURPOSES ONLY
 ANDERSON, ECKSTEIN AND WESTRICK, INC. AND THE CITY OF ECORSE DO NOT GUARANTEE THE ACCURACY OF THIS INFORMATION AND DISCLAIMS ALL LIABILITY FROM ALL CLAIMS, SUITS, DEMANDS AND JUDGEMENTS ARISING FROM THE USE OF THIS INFORMATION

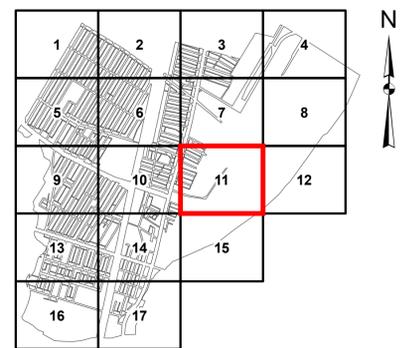

Panel Number: 11

ANDERSON, ECKSTEIN AND WESTRICK, INC.
 CIVIL ENGINEERS SURVEYORS ARCHITECTS
 51331 Schaefer Road
 Shelby Township
 Michigan 48315
 Phone: 586.726.8124
 Fax: 586.726.8780
 www.aewinc.com

REVISION BLOCK		REVISION INFO		Legend
REVISION DATE	START NO.	REVISION DATE	DESCRIPTION	Combined Manhole
12/17/2020	1	12/17/2020	Start no. added	Sanitary Manhole
12/19/2023	2	12/19/2023	Combo. Color	Storm Manhole
				Catch Basin
				Storm Outfall
				Storm Pump Station
				Interceptor Sewer
				Sanitary Sewer
				Combined Sewer
				Storm Sewer
				Sanitary Lead
				Storm Lead

DATE PRINTED: May 10, 2024	DATE CREATED: January 11, 2020	Panel: 11
SCALE: 1" = 100'	MAP DOCUMENT: Sewer_Basemap.mxd	
PROJECT NO: N/A	CREATED BY: AWD/AEK	CHECKED BY: WDH



7

10

12

15

City of Ecorse




Sewer Utilities Basemap

CAUTION

THIS MAP IS INTENDED FOR REFERENCE PURPOSES ONLY

ANDERSON, ECKSTEIN AND WESTRICK, INC. AND THE CITY OF ECORSE DO NOT GUARANTEE THE ACCURACY OF THIS INFORMATION AND DISCLAIMS ALL LIABILITY FROM ALL CLAIMS, SUITS, DEMANDS AND JUDGEMENTS ARISING FROM THE USE OF THIS INFORMATION

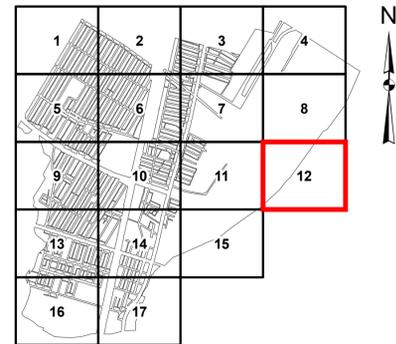

Panel Number: 12



ANDERSON, ECKSTEIN AND WESTRICK, INC.
 CIVIL ENGINEERS SURVEYORS ARCHITECTS
 11301 Schaefer Road, Ecorse, Michigan 48121
 Phone: 586.726.8224 Fax: 586.726.8780
 www.aewinc.com

REVISION BLOCK		Legend
REVISION DATE	REVISION INFO	
12/17/2020	Start to finish	● Combined Manhole
12/19/2023	Combo Color	● Sanitary Manhole
		● Storm Manhole
		■ Catch Basin
		● Storm Outfall
		□ Storm Pump Station
		▶ Interceptor Sewer
		▶ Sanitary Sewer
		▶ Combined Sewer
		▶ Storm Sewer
		▶ Sanitary Lead
		▶ Storm Lead

DATE PRINTED: May 10, 2024	DATE CREATED: January 11, 2020	Panel:
SCALE: 1" = 100'	MAP DOCUMENT: Sewer Basemap.mxd	12
PROJECT NO: N/A	CREATED BY: AWD/AEK	CHECKED BY: WDT

8

11

City of Ecorse




Sewer Utilities Basemap

CAUTION

THIS MAP IS INTENDED FOR REFERENCE PURPOSES ONLY

ANDERSON, ECKSTEIN AND WESTRICK, INC. AND THE CITY OF ECORSE DO NOT GUARANTEE THE ACCURACY OF THIS INFORMATION AND DISCLAIMS ALL LIABILITY FROM ALL CLAIMS, SUITS, DEMANDS AND JUDGEMENTS ARISING FROM THE USE OF THIS INFORMATION

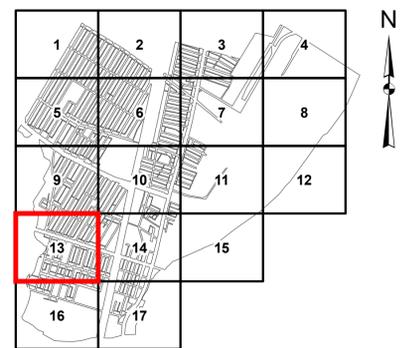


Panel Number: 13

ANDERSON, ECKSTEIN AND WESTRICK, INC.
 CIVIL ENGINEERS SURVEYORS ARCHITECTS
 15381 Schoonover Rd. Shelby Township, Michigan 48315
 Phone: 586.726.2224 Fax: 586.726.8780
 www.aewinc.com

REVISION BLOCK		Legend	
REVISION DATE	REVISION INFO	● Combined Manhole	● Sanitary Manhole
12/17/2020	Start w/ AEW	● Storm Manhole	● Catch Basin
12/19/2023	Combo Color	● Storm Outfall	■ Storm Pump Station
		▶ Interceptor Sewer	▶ Sanitary Sewer
		▶ Combined Sewer	▶ Storm Sewer
		▶ Sanitary Lead	▶ Storm Lead

DATE PRINTED: May 10, 2024	DATE CREATED: January 11, 2020	Panel:
SCALE: 1" = 100'	MAP DOCUMENT: Sewer Basemap.mxd	13
PROJECT NO: N/A	CREATED BY: AWD/AEK	

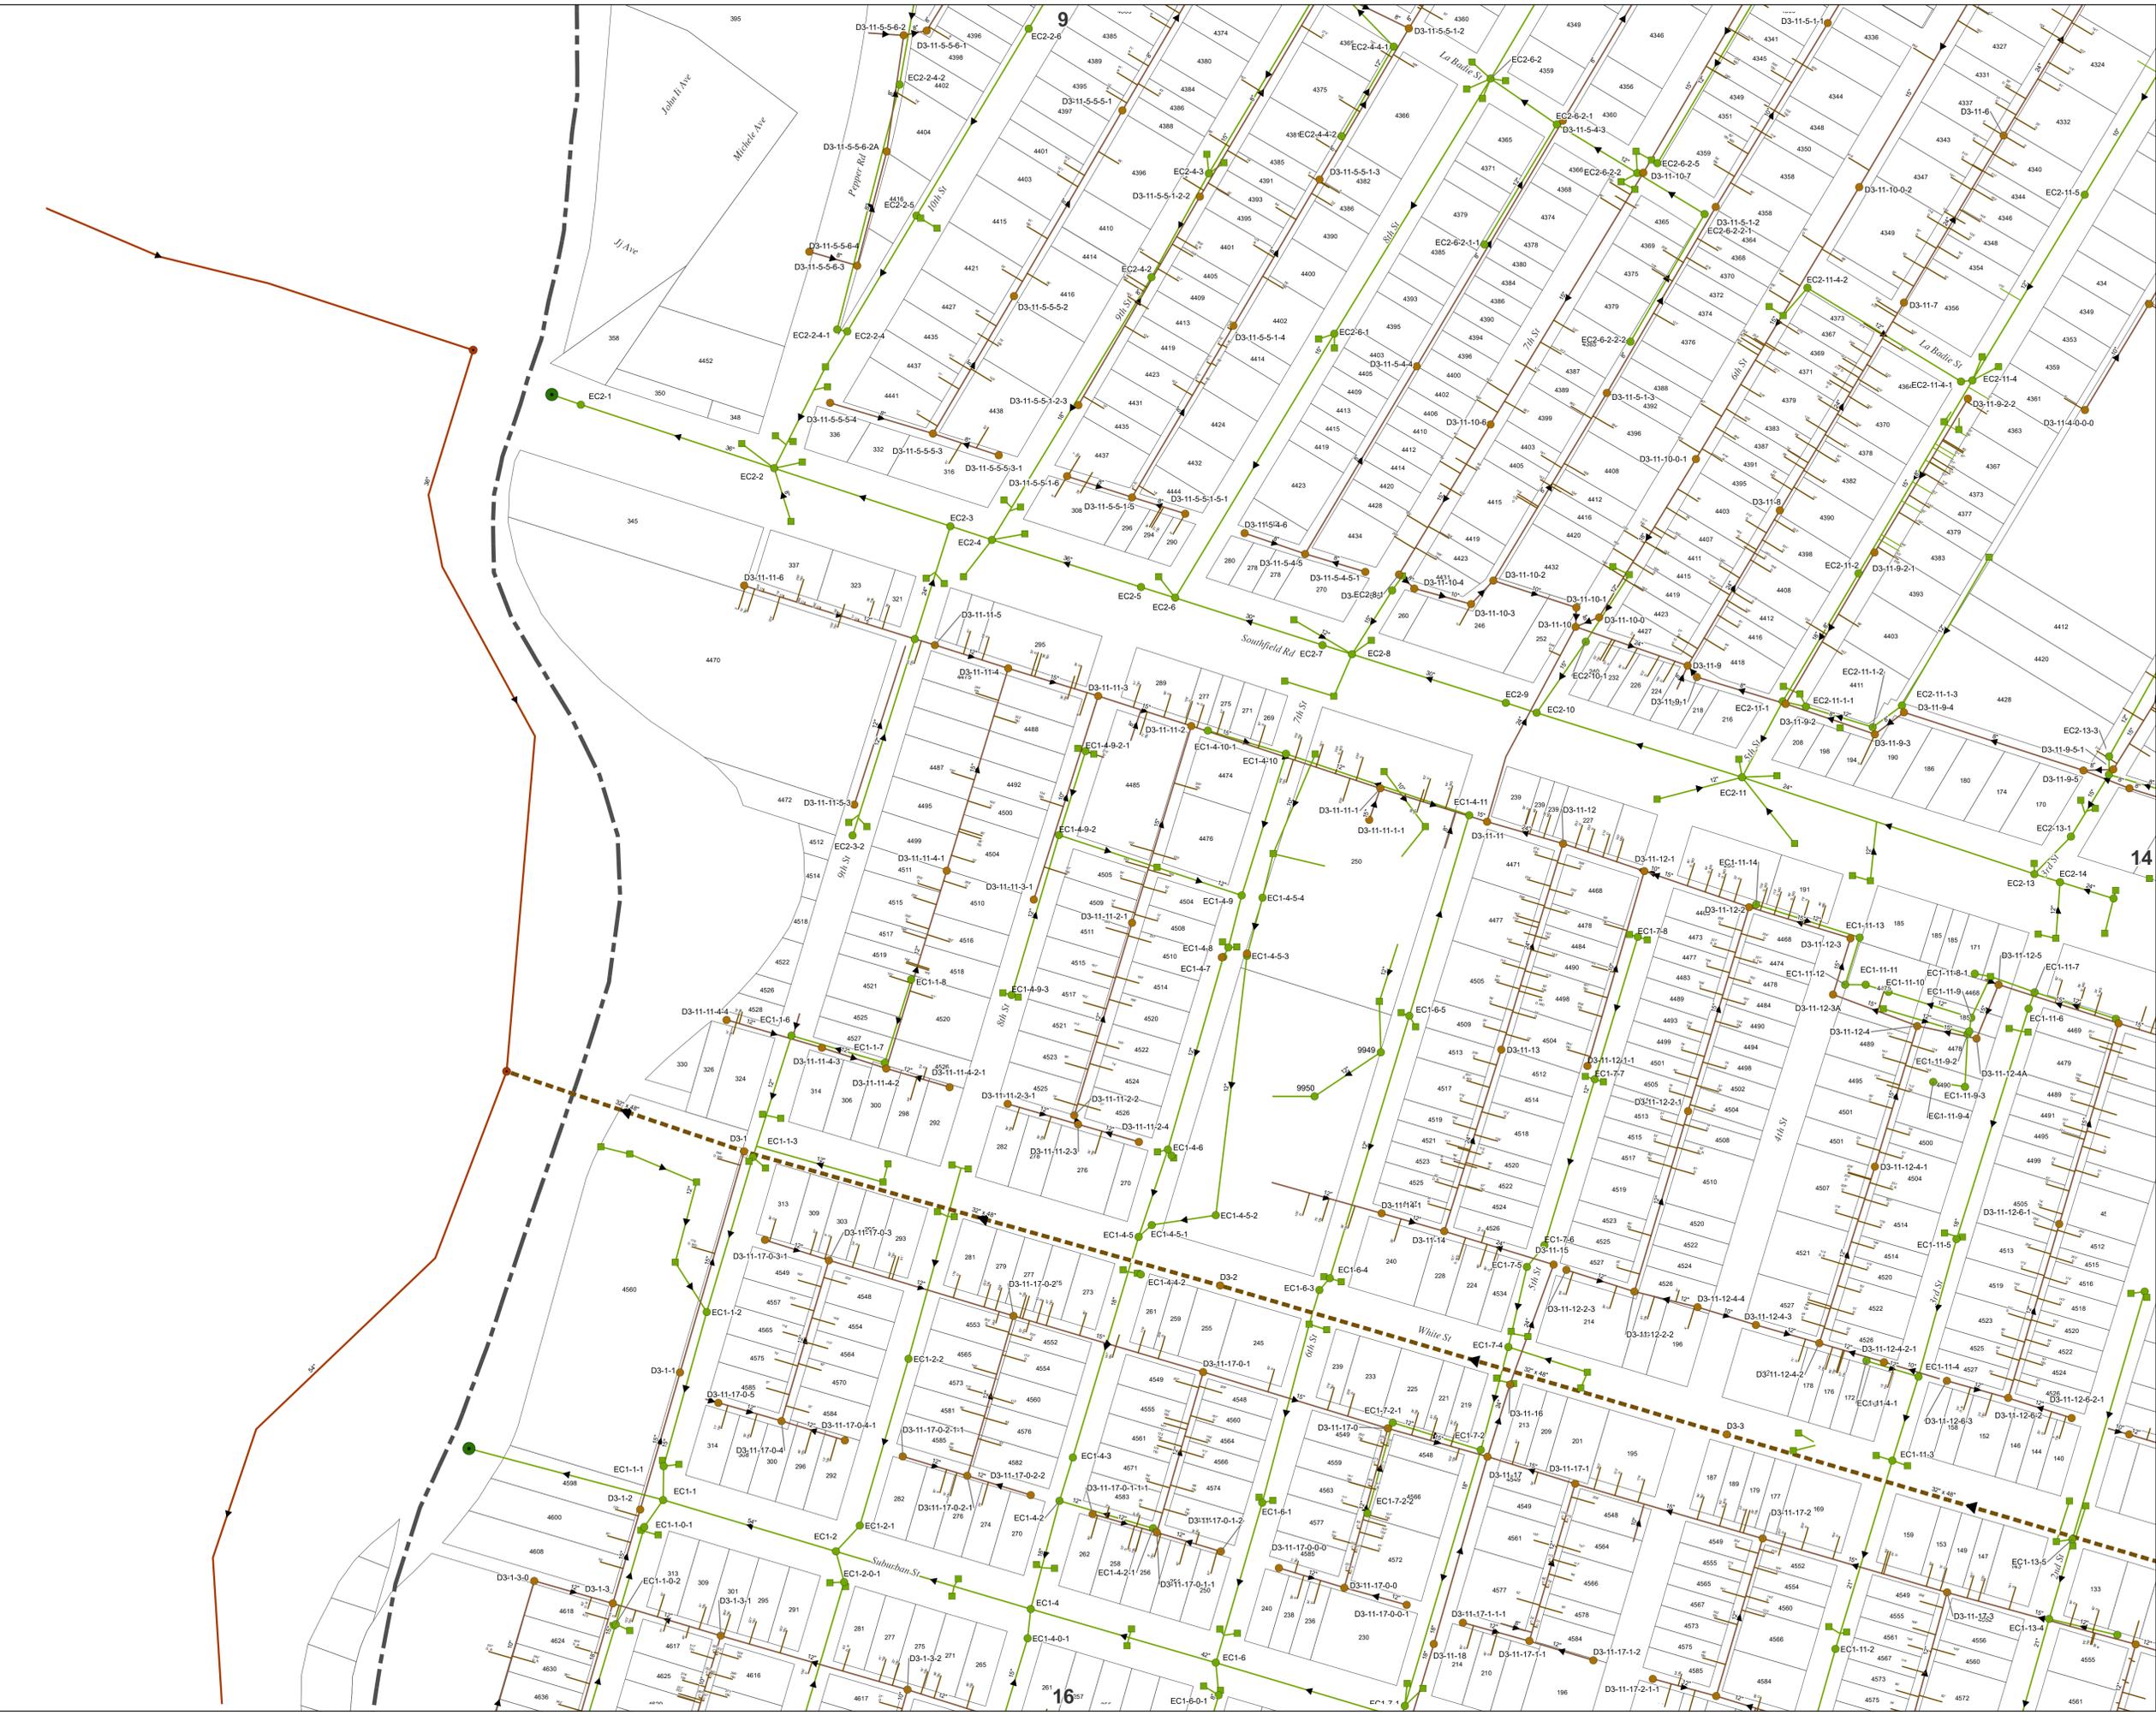


City of Ecorse



Sewer Utilities Basemap

CAUTION

THIS MAP IS INTENDED FOR REFERENCE PURPOSES ONLY. ANDERSON, ECKSTEIN AND WESTRICK, INC. AND THE CITY OF ECORSE DO NOT GUARANTEE THE ACCURACY OF THIS INFORMATION AND DISCLAIMS ALL LIABILITY FROM ALL CLAIMS, SUITS, DEMANDS AND JUDGEMENTS ARISING FROM THE USE OF THIS INFORMATION.

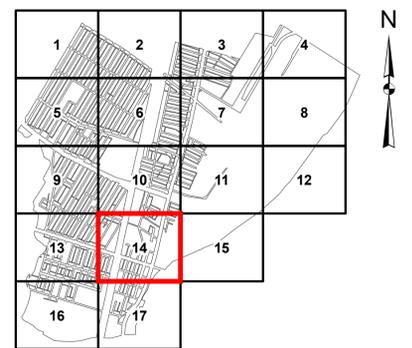

Panel Number: 14

ANDERSON, ECKSTEIN AND WESTRICK, INC.
 CIVIL ENGINEERS SURVEYORS ARCHITECTS
 15331 Glenview Rd
 Shelby Township, Michigan 48315
 Phone: 586.726.2124 Fax: 586.726.8780
 www.aewinc.com

REVISION BLOCK		Legend	
REVISION DATE	REVISION INFO	● Combined Manhole	● Sanitary Manhole
12/17/2020	Start of work	● Storm Manhole	● Catch Basin
12/19/2023	Combo Color	● Storm Outfall	■ Storm Pump Station
		— Interceptor Sewer	— Sanitary Sewer
		— Combined Sewer	— Storm Sewer
		— Sanitary Lead	— Storm Lead

DATE PRINTED: May 10, 2024	DATE CREATED: January 11, 2020	Panel: 14
SCALE: 1" = 100'	MAP DOCUMENT: Sewer Basemap.mxd	
PROJECT NO: N/A	CREATED BY: AMD/AEK	CHECKED BY: WDH



City of Ecorse




Sewer Utilities Basemap

CAUTION

THIS MAP IS INTENDED FOR REFERENCE PURPOSES ONLY

ANDERSON, ECKSTEIN AND WESTRICK, INC. AND THE CITY OF ECORSE DO NOT GUARANTEE THE ACCURACY OF THIS INFORMATION AND DISCLAIMS ALL LIABILITY FROM ALL CLAIMS, SUITS, DEMANDS AND JUDGEMENTS ARISING FROM THE USE OF THIS INFORMATION

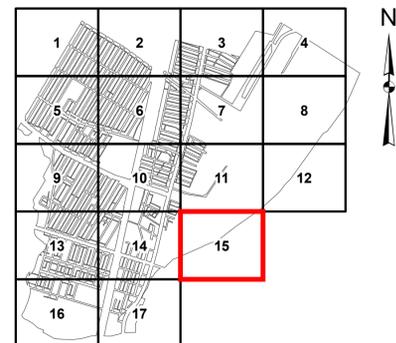

Panel Number: 15



ANDERSON, ECKSTEIN AND WESTRICK, INC.
 CIVIL ENGINEERS SURVEYORS ARCHITECTS
 11301 Schaefer Road, Shelby Township, Michigan 48315
 Phone: 586.726.8224 Fax: 586.726.8780
 www.aewinc.com

REVISION BLOCK		Legend	
REVISION DATE	REVISION INFO	Symbol	Description
12/17/2020	Start w. manhole	●	Combined Manhole
12/19/2023	Combo Color	●	Sanitary Manhole
		●	Storm Manhole
		■	Catch Basin
		●	Storm Outfall
		□	Storm Pump Station
		▶	Interceptor Sewer
		▶	Sanitary Sewer
		▶	Combined Sewer
		▶	Storm Sewer
		—	Sanitary Lead
		—	Storm Lead

DATE PRINTED: May 10, 2024	DATE CREATED: January 11, 2020	Panel:
SCALE: 1" = 100'	MAP DOCUMENT: Sewer Basemap.mxd	15
PROJECT NO: N/A	CREATED BY: AWD/AEK	CHECKED BY: WDH


City of Ecorse



Sewer Utilities Basemap

CAUTION

THIS MAP IS INTENDED FOR REFERENCE PURPOSES ONLY. ANDERSON, ECKSTEIN AND WESTRICK, INC. AND THE CITY OF ECORSE DO NOT GUARANTEE THE ACCURACY OF THIS INFORMATION AND DISCLAIMS ALL LIABILITY FROM ALL CLAIMS, SUITS, DEMANDS AND JUDGEMENTS ARISING FROM THE USE OF THIS INFORMATION.

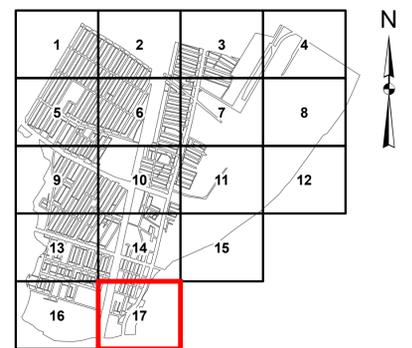

Panel Number: 17

ANDERSON, ECKSTEIN AND WESTRICK, INC.
 CIVIL ENGINEERS SURVEYORS ARCHITECTS
 51301 Schaefer Road
 Shelby Township
 Michigan 48315
 Phone: 586.726.8124
 Fax: 586.726.8780
 www.aewinc.com

REVISION BLOCK		Legend	
REVISION DATE	REVISION INFO	Symbol	Description
12/17/2020	Start to finish	●	Combined Manhole
12/19/2023	Combo Color	●	Sanitary Manhole
		●	Storm Manhole
		■	Catch Basin
		●	Storm Outfall
		■	Storm Pump Station
		▶	Interceptor Sewer
		▶	Sanitary Sewer
		▶	Combined Sewer
		▶	Storm Sewer
		▶	Sanitary Lead
		▶	Storm Lead

DATE PRINTED: May 10, 2024	DATE CREATED: January 11, 2020	Panel: 17
SCALE: 1" = 100'	MAP DOCUMENT: Sewer Basemap.mxd	
PROJECT NO: N/A	CREATED BY: AWD/AEK	CHECKED BY: WDH

